

Office of the Chief Administrative Officer

United States House of Representatives Gift Shop

Design Intent
Washington, D.C.

12.31.05
ISSUE 2: 100% DESIGN INTENT

Drawing List

- A00.00 COVER SHEET, DRAWING LIST
- A00.01 GRAPHIC SYMBOLS
- A00.10 GENERAL NOTES
- A00.11 GENERAL NOTES CONTINUED
- A00.30 SCHEDULES
- A01.01 DEMOLITION PLAN
- A02.01 CONSTRUCTION PLAN
- A03.01 POWER AND COMMUNICATION PLAN
- A04.01 REFLECTED CEILING PLAN
- A05.01 FINISH PLAN
- A06.01 MILLWORK PLAN
- A11.01-A11.04 ELEVATIONS & SECTIONS
- A12.00-A12.10 DETAILS
- A13.00-A13.02 GRAPHIC/SIGNAGE DETAILS




GRAPHIC SYMBOLS (CONT.)

GRAPHIC SYMBOLS (CONT.)


GRAPHIC SYMBOLS (CONT.)

GRAPHIC SYMBOLS


REFLECTED CEILING CONT.

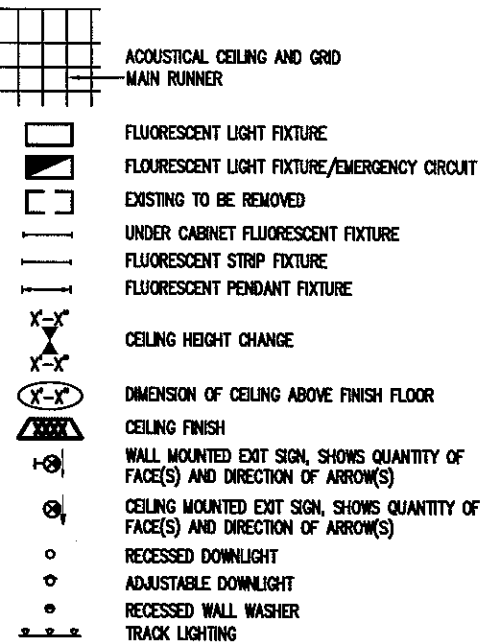

ELEVATION INDICATIONS

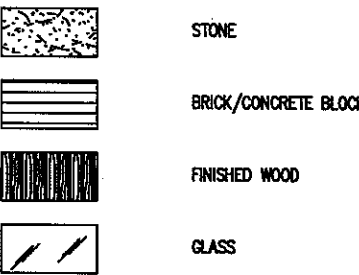


SECTION INDICATIONS

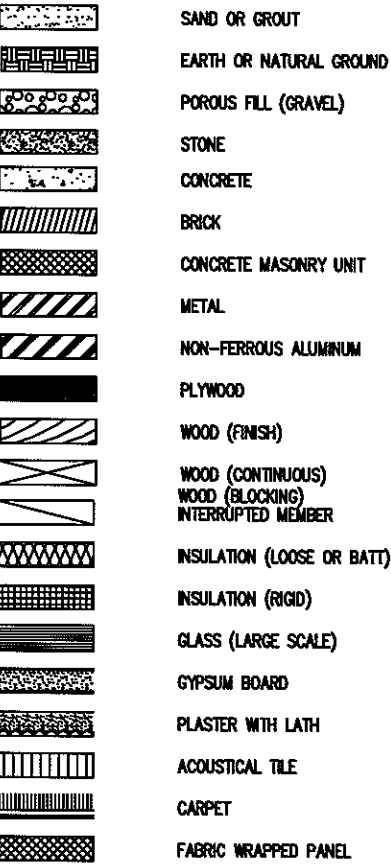


REFLECTED CEILING



CONSTRUCTION

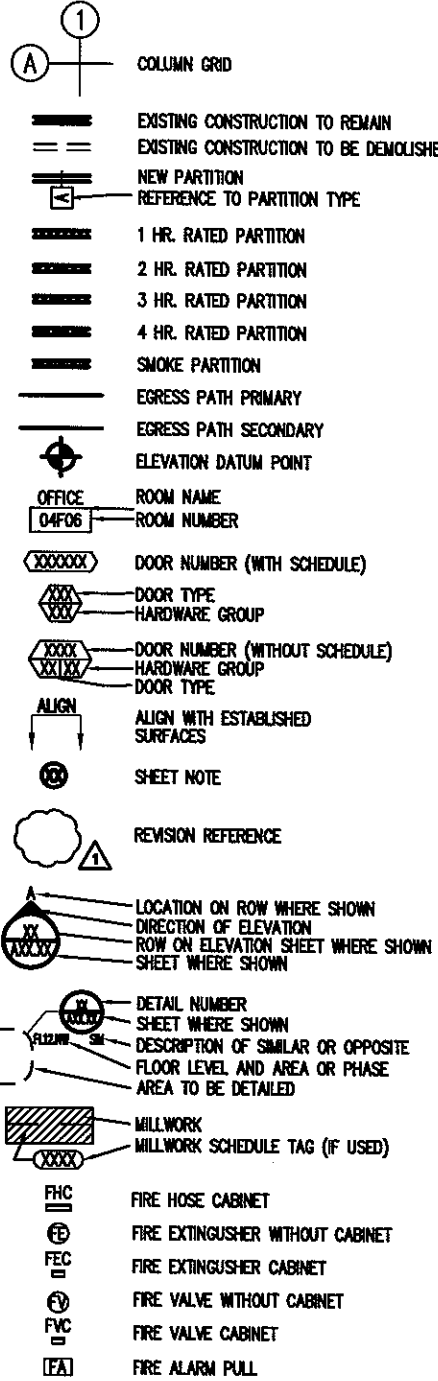

FINISH

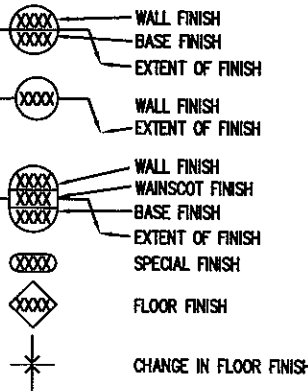

US House of Representatives
Gift Shop

Office of the Chief
Administrative Officer
Ford House Office Building
Washington, DC 20515

585

2020 K Street, NW
Washington, DC 20006
Tel: 202.721.5200
Fax: 202.872.8587

Gensler

Copyright 2005 Gensler All drawings and written material appearing herein constitute original and unpublished work of the designer and may not be duplicated, used or disclosed without written consent of designer.

Issue	Date	By	Check
01	12.08.05	SH	JG
02	12.31.05	SH	JG

US House of Representatives Gift Shop

Project Number
09.5025.000

A00-01
GRAPHIC SYMBOLS

A00.01

DEMOLITION NOTES

1. COMPLY WITH APPLICABLE LOCAL, STATE AND FEDERAL CODES AND REGULATIONS PERTAINING TO SAFETY OF PERSONS, PROPERTY AND ENVIRONMENTAL PROTECTION.
2. PROVIDE AND MAINTAIN BARRICADES, LIGHTING, AND GUARDRAILS AS REQUIRED BY APPLICABLE CODES AND REGULATIONS TO PROTECT OCCUPANTS OF BUILDING AND WORKERS.
3. ERECT AND MAINTAIN DUSTPROOF PARTITIONS AS REQUIRED TO PREVENT SPREAD OF DUST, FUMES, AND SMOKE, ETC. TO OTHER PARTS OF THE BUILDING. ON COMPLETION, REMOVE PARTITIONS AND REPAIR DAMAGED SURFACES TO MATCH ADJACENT SURFACES.
4. IF DEMOLITION IS PERFORMED IN EXCESS OF THAT REQUIRED, RESTORE EFFECTED AREAS AT NO COST TO THE OWNER.
5. REMOVE FROM SITE DAILY AND LEGALLY DISPOSE OF REFUSE, DEBRIS, RUBBISH, AND OTHER MATERIALS RESULTING FROM DEMOLITION OPERATIONS.
6. REMOVE DESIGNATED PARTITIONS, COMPONENTS, BUILDING EQUIPMENT, AND FIXTURES AS REQUIRED FOR NEW WORK.
7. REMOVE ABANDONED HVAC EQUIPMENT, INCLUDING DUCT WORK.
8. REMOVE ABANDONED ELECTRICAL, TELEPHONE AND DATA CABLING AND DEVICES, UNLESS OTHERWISE NOTED.
9. REMOVE EXISTING FLOOR FINISHES AND PREPARE SUBFLOOR AS REQUIRED FOR NEW FLOOR FINISHES.

REFLECTED CEILING NOTES

1. DESIGN SUSPENDED CEILING FRAMING SYSTEMS TO RESIST A LATERAL FORCE OF 20% OF THE WEIGHT OF THE CEILING ASSEMBLY AND ANY LOADS TRIBUTARY TO THE SYSTEM. USE A MINIMUM CEILING WEIGHT OF 5 POUNDS PER SQUARE FOOT TO DETERMINE THE LATERAL FORCE.
2. WHERE CEILING LOADS DO NOT EXCEED 5 POUNDS PER SQUARE FOOT AND WHERE PARTITIONS ARE NOT CONNECTED TO THE CEILING SYSTEM, THE FOLLOWING BRACING METHODS MAY BE EMPLOYED:
- A. PROVIDE LATERAL SUPPORT BY FOUR WIRES OF MINIMUM NO. 12 GAUGE SPLAYED IN FOUR DIRECTIONS 90 DEGREES APART, AND CONNECTED TO THE MAIN RUNNER WITHIN 2" OF THE CROSS RUNNER AND TO THE STRUCTURE ABOVE AT AN ANGLE NOT EXCEEDING 45 DEGREES FROM THE PLANE OF THE CEILING. PROVIDE THESE LATERAL SUPPORT POINTS 12 FEET ON CENTER IN EACH DIRECTION, WITH THE FIRST POINT WITHIN 4' FROM EACH WALL.
- B. ALLOW FOR LATERAL MOVEMENT OF THE SYSTEM. ATTACH MAIN RUNNERS AND CROSS RUNNERS AT TWO ADJACENT WALLS. MAINTAIN CLEARANCE BETWEEN THE WALL AND THE RUNNERS AT THE OTHER TWO WALLS.
- C. PROVIDE VERTICAL SUPPORT AS REQUIRED IN BUILDING CODES. IN ADDITION, VERTICALLY SUPPORT ENDS OF RUNNERS WITHIN 8" OF DISCONTINUITIES SUCH AS MAY OCCUR WHERE THE CEILING IS INTERRUPTED BY A WALL.
- D. SUPPORT LIGHT FIXTURES AND AIR DIFFUSERS DIRECTLY BY WIRES TO THE STRUCTURE ABOVE.
3. LOCATE REGISTERS AND LIGHTING FIXTURES WITHIN GRID LINES. CENTER SPRINKLER HEADS, SPEAKERS, RECESSED FIXTURES, AND SIMILAR CEILING ELEMENTS IN ACOUSTICAL UNITS, UNLESS OTHERWISE NOTED.
4. FINISH HVAC DIFFUSERS, DRAPERY POCKETS, AND SPEAKER GRILLES TO MATCH ADJACENT FINISH, UNLESS OTHERWISE NOTED.
10. DECORATIONS (CURTAINS, DRAPES, SHADES, HANGINGS, ETC.) SHALL BE NON-COMBUSTIBLE OR BE FLAMEPROOFED IN AN APPROVED MANNER.
11. PROVIDE FIRE DAMPERS OR DOORS WHERE AIR DUCTS PENETRATE FIRE-RATED WALLS OR CEILINGS.
12. STORAGE, DISPENSING OR USE OF ANY FLAMMABLE OR COMBUSTIBLE LIQUIDS, FLAMMABLE GAS AND HAZARDOUS SUBSTANCES SHALL COMPLY WITH UNIFORM FIRE CODE REGULATIONS.
13. WOOD BLOCKING SHALL BE FIRE TREATED IN ACCORDANCE WITH APPLICABLE CODE REQUIREMENTS.
14. EXTEND OR MODIFY EXISTING FIRE/LIFE SAFETY SYSTEM AS REQUIRED TO PROVIDE AN APPROVED FIRE/ LIFE SAFETY SYSTEM. SUBMIT PLANS TO FIRE DEPARTMENT WITH COMPLETE DESCRIPTION OF SEQUENCE OF OPERATION, AND OBTAIN APPROVAL PRIOR TO INSTALLATION.
15. LOCATE THE CENTER OF FIRE ALARM INITIATING DEVICES 48" ABOVE THE LEVEL OF THE FLOOR, WORKING PLATFORM, GROUND SURFACE OR SIDEWALK.
16. EMERGENCY WARNING SYSTEMS SHALL ACTIVATE A MEANS OF WARNING THE HEARING IMPAIRED. FLASHING VISUAL WARNING SHALL HAVE A FREQUENCY OF NOT MORE THAN 60 FLASHES PER MINUTE.
17. EXTEND OR MODIFY EXISTING AUTOMATIC FIRE EXTINGUISHING SYSTEM AS REQUIRED TO PROVIDE AN APPROVED AUTOMATIC FIRE EXTINGUISHING SYSTEM. SUBMIT PLANS TO FIRE DEPARTMENT AND OBTAIN APPROVAL PRIOR TO INSTALLATION.
18. AUTOMATIC SPRINKLER SYSTEMS SHALL BE SUPERVISED BY AN APPROVED CENTRAL, PROPRIETARY OR REMOTE STATION SERVICE OR A LOCAL ALARM WHICH WILL GIVE AN AUDIBLE SIGNAL AT A CONSTANTLY ATTENDED LOCATION.

FIRE DEPARTMENT NOTES

1. PROVIDE A PORTABLE FIRE EXTINGUISHER WITH A RATING OF NOT LESS THAN 2-A WITHIN 75 FOOT TRAVEL DISTANCE TO ALL PORTIONS OF THE BUILDING ON EACH FLOOR, AND ADDITIONAL EXTINGUISHERS AS REQUIRED BY FIRE DEPARTMENT FIELD INSPECTOR OR BUILDING DEPARTMENT INSPECTOR.
2. PROVIDE EXIT SIGN WITH 6" LETTERS OVER REQUIRED EXITS, WHERE SHOWN ON DRAWINGS, AND ADDITIONAL SIGNS AS REQUIRED BY BUILDING DEPARTMENT INSPECTOR OR FIRE DEPARTMENT FIELD INSPECTOR. CONNECT EXIT SIGNS TO EMERGENCY POWER CIRCUITS. COMPLY WITH BUILDING CODES.
3. PROVIDE EMERGENCY LIGHTING OF ONE FOOT-CANDLE AT FLOOR LEVEL. COMPLY WITH BUILDING CODES.
4. MAINTAIN AISLES AT LEAST 44" WIDE AT PUBLIC AREAS.
5. EVERY EXIT DOOR SHALL BE OPERABLE FROM THE INSIDE WITHOUT THE USE OF A KEY OR ANY SPECIAL KNOWLEDGE OR EFFORT. SPECIAL LOCKING DEVICES SHALL BE OF AN APPROVED TYPE. ALL NEW DOORS SHALL HAVE APPROVED LEVER HANDLES.
6. DOORS OPENING INTO REQUIRED 1-HOUR, FIRE-RESISTIVE CORRIDORS SHALL BE PROTECTED WITH A SMOKE OR DRAFT STOP ASSEMBLY HAVING A 20-MINUTE RATING AND SHALL BE SELF-CLOSING.
7. 20-MINUTE DOOR JAMBS TO BE TIGHT-FITTING, SMOKE AND DRAFT CONTROLLED.
8. EXIT DOORS SHALL SWING IN THE DIRECTION OF TRAVEL WHEN SERVING 50 OR MORE PERSONS AND IN ANY HAZARDOUS AREA.
9. INTERIOR WALL AND CEILING FINISHES FOR EXIT CORRIDOR SHALL NOT EXCEED AN END POINT FLAME SPREAD RATING:
- A. CLASS I, FLAME SPREAD 0-25, SMOKE DENSITY 150, FOR MATERIALS INSTALLED IN VERTICAL EXITS.
- B. CLASS II, FLAME SPREAD 26-75, SMOKE DENSITY 300, FOR MATERIALS INSTALLED IN HORIZONTAL EXITS.
- C. CLASS III, FLAME SPREAD 76-200, SMOKE DENSITY 450, FOR MATERIALS INSTALLED IN ANY OTHER LOCATION.

ABBREVIATIONS (CONTINUED)

R		T	
RDR	READER	THK	THICK
RECES	RECESSED	TLT	TOILET
RECPT	RECEPTACLE	TRAF	TRAFFIC
REF	REFER(ENCE)	TRANS	TRANSPARENT
REFL	REFLECTED	TRTD	TREATED
REFR	REFRIGERATOR	T&G	TONGUE AND GROOVE
REQD	REQUIRED	TYP	TYPICAL
RESIS	RESIST(ANT)(IVE)	U	
REINF	REINFORCE(D)(ING)(MENT)	V	
RESIL	RESILIENT	UNDRLAY	UNDERLAYMENT
RFG	ROOFING	UTIL	UTILITY
RM	ROOM	UNO	UNLESS NOTED OTHERWISE
RO	ROUGH OPENING	W	
S		VEH	VEHICLE
SCR	SCRIBE	VERT	VERTICAL
SECUR	SECURITY	VIF	VERIFY IN FIELD
SF	SQUARE FEET	W	
SGL	SINGLE	W/	WITH
SHORG	SHORING	WC	WATER CLOSET
SIM	SIMILAR	WD	WOOD
SST	STAINLESS STEEL	WDW	WINDOW
STD	STANDARD	W/O	WITHOUT
STL	STEEL	WT	WEIGHT
STRFR	STOREFRONT	WTRPRF	WATERPROOFING
STRUCT	STRUCTURAL	Y	
SURF	SURFACE	Z	
SUSP	SUSPENDED	AA	
SYS	SYSTEM(S)	AB	

GENERAL NOTES

1. COMPLY WITH CODES, LAWS, ORDINANCES, RULES, AND REGULATIONS OF PUBLIC AUTHORITIES GOVERNING THE WORK.
2. OBTAIN AND PAY FOR PERMITS AND INSPECTIONS REQUIRED BY PUBLIC AUTHORITIES GOVERNING THE WORK.
3. REVIEW DOCUMENTS, VERIFY DIMENSIONS AND FIELD CONDITIONS AND CONFIRM THAT WORK IS BUILDABLE AS SHOWN. REPORT ANY CONFLICTS OR OMISSIONS TO THE ARCHITECT FOR CLARIFICATION PRIOR TO PERFORMING ANY WORK IN QUESTION.
4. SUBMIT REQUESTS FOR SUBSTITUTIONS, REVISIONS, OR CHANGES TO ARCHITECT FOR REVIEW PRIOR TO PURCHASE, FABRICATION OR INSTALLATION.
5. COORDINATE WORK WITH THE OWNER, INCLUDING SCHEDULING TIME AND LOCATIONS FOR DELIVERIES, BUILDING ACCESS, USE OF BUILDING SERVICES AND FACILITIES, AND USE OF ELEVATORS. MINIMIZE DISTURBANCE OF BUILDING FUNCTIONS AND OCCUPANTS.
6. OWNER WILL PROVIDE WORK NOTED "BY OTHERS" OR "NIC" UNDER SEPARATE CONTRACT. INCLUDE SCHEDULE REQUIREMENTS IN CONSTRUCTION PROGRESS SCHEDULE AND COORDINATE TO ASSURE ORDERLY SEQUENCE OF INSTALLATION.
7. COORDINATE TELECOMMUNICATIONS, DATA AND SECURITY SYSTEM INSTALLATIONS.
8. MAINTAIN EXITS, EXIT LIGHTING, FIRE PROTECTIVE DEVICES, AND ALARMS IN CONFORMANCE WITH CODES AND ORDINANCES.
9. PROTECT AREA OF WORK AND ADJACENT AREAS FROM DAMAGE.
10. MAINTAIN WORK AREAS SECURE AND LOCKABLE DURING CONSTRUCTION. COORDINATE WITH TENANT AND LANDLORD TO ENSURE SECURITY.
11. DO NOT SCALE DRAWINGS. WRITTEN DIMENSIONS GOVERN. IN CASE OF CONFLICT, CONSULT THE ARCHITECT.
12. PARTITIONS ARE DIMENSIONED FROM FINISH FACE TO FINISH FACE, UNLESS OTHERWISE NOTED. MAINTAIN DIMENSIONS MARKED "CLEAR". ALLOW FOR THICKNESS OF FINISHES.
13. COORDINATE AND PROVIDE BACKING FOR MILLWORK AND ITEMS ATTACHED OR MOUNTED TO WALLS OR CEILINGS.
14. WHERE EXISTING ACCESS PANELS CONFLICT WITH CONSTRUCTION, RELOCATE PANELS TO ALIGN WITH AND FIT WITHIN NEW CONSTRUCTION.
15. UNDERCUT DOORS TO CLEAR TOP OF FLOOR FINISHES BY 1/4 INCH, UNLESS OTHERWISE NOTED.

ABBREVIATIONS

A		G	
ACCES	ACCESSORY	GA	GAUGE
ACOUS	ACOUSTIC(AL)	GFRC	GLASS FIBER REINFORCED CONCRETE
AFF	ABOVE FINISHED FLOOR	GFRG	GLASS FIBER REINFORCED GYPSUM
AL	ALUMINUM	GFRP	GLASS FIBER REINFORCED PLASTER
ALT	ALTERNATE	GL	GLASS
ANNUNC	ANNUNCIATOR	GR	GRAD(ING)
ANOD	ANODIZED	GYP	GYPSUM
APPL	APPLIANCE	H	
ARCH	ARCHITECT(URAL)	HD	HEAD
AUTO	AUTOMATIC	HDWD	HARDWOOD
AVG	AVERAGE	HDWE	HARDWARE
&	AND	HM	HOLLOW METAL
B		HORIZ	HORIZONTAL
BLDG	BUILDING	HVAC	HEATING, VENTILATING, AND AIR CONDITIONING
BOLLD	BOLLARD	I	
BD	BOARD	INFO	INFORMATION
BLKG	BLOCKING	INSTRUM	INSTRUMENT(ATION)
BRODM	BROADLOOM	INSUL	INSULATION
BU	BUILT UP	INTLK	INTERLOCK(ING)
C		INT	INTERIOR
CAB	CABINET	INFILTR	INFILTRATION
OPT	CARPET	J	
CEM	CEMENT(IOUS)	JAN	JANITOR
CER	CERAMIC	K	
CLG	CEILING	KIT	KITCHEN
COATG	COATING	L	
COILG	COILING	LAV	LAVATORY
CONC	CONCRETE	LB	POUND
CONSTR	CONSTRUCTION	£	BRITISH POUND (CURRENCY)
CONT	CONTINUOUS(ATION)	LT	LIGHT
CONTR	CONTRACT(OR)	LVLG	LEVELING
COV	COVER	LVR	LOUVER
CMU	CONCRETE MASONRY UNIT	M	
D		MAX	MAXIMUM
DBL	DOUBLE	MFD	MANUFACTURED
DEPT	DEPARTMENT	MFR	MANUFACTURER
DES	DESIGN(ED)	MECH	MECHANICAL
DET	DETAIL	MET	METAL
DF	DRINKING FOUNTAIN	MEMB	MEMBRANE
DIA	DIAMETER	MEZZ	MEZZANINE
DIFF	DIFFUSER	MIN	MINIMUM
DM	DIMENSION	MISC	MISCELLANEOUS
DISP	DISPENSER	MLWK	MILLWORK
DIV	DIVISION	MOIST	MOISTURE
DN	DOWN	MOT	MOTOR(IZED)
\$	DOLLAR (US CURRENCY)	MTD	MOUNTED
DR	DOOR	N	
DSCON	DISCONNECT	NIC	NOT IN CONTRACT
DWR	DRAWER	NO	NUMBER
E		NTS	NOT TO SCALE
ELAST	ELASTOMERIC	O	
ELEC	ELECTRICAL	ORNA	ORNAMENTAL
EMBED	EMBEDD(ED)(ING)	OVFL	OVERFLOW
ENGR	ENGINEER(ED)	OVHD	OVERHEAD
ENTR	ENTRANCE	OPNG	OPENING(S)
EQ	EQUAL	OPR	OPERABLE
EQUIP	EQUIPMENT	P	
EXIST	EXISTING	PTN	PARTITION
EXP JT	EXPANSION JOINT	PEDTR	PEDESTRIAN
EXPS	EXPOSE(D)	PBD	PARTICLE BOARD
EXT	EXTERIOR	PNL	PANEL
F		POLYST	POLYSTYRENE
FAB	FABRICATION	PORT	PORTABLE
FD	FLOOR DRAIN	PREFIN	PREFINISHED
FE	FIRE EXTINGUISHER	PREFAB	PREFABRICATED
FE&C	FIRE EXTINGUISHER AND CABINET	PLAM	PLASTIC LAMINATE
FHC	FIRE HOSE CABINET	PLAS	PLASTER
FIN	FINISH	PLSTC	PLASTIC
FLDG	FOLDING	PLYWD	PLYWOOD
FPLC	FIREPLACE	PRTECN	PROTECTION
FR	FIRE RAT(ING)(ED)		
FRMG	FRAMING		
FXD	FIXED		
FXTR	FIXTURE		
FLR	FLOOR(ING)		
FURN	FURNITURE		
FWC	FABRIC WALL COVERING		

US House of Representatives
Gift Shop

Office of the Chief
Administrative Officer
Ford House Office Building
Washington, DC 20515



2020 K Street, NW
Washington, DC 20006
Tel: 202.721.5200
Fax: 202.872.8587

Gensler

Copyright 2005 Gensler All drawings and written material appearing herein constitute original and unpublished work of the designer and may not be duplicated, used or disclosed without written consent of designer.

Issue	Date	By	Check
& Description			
01	12.08.05	SH	JG
75% Design Intent			
02	12.31.05	SH	JG
100% Design Intent			

US House of Representatives Gift Shop

Project Number
09.5025.000

A00-10

GENERAL NOTES

A00.10

DISABLED ACCESS (CONTINUED)

DISABLED ACCESS (CONTINUED)

8. THE BOTTOM 10" OF ALL DOORS (EXCEPT SLIDING AND AUTOMATIC) SHALL HAVE A SMOOTH UNINTERRUPTED SURFACE TO ALLOW THE DOOR TO BE OPENED BY A WHEELCHAIR FOOTREST WITHOUT CREATING A TRAP OR HAZARDOUS CONDITION. PROVIDE A 10" HIGH SMOOTH PANEL ON THE PUSH SIDE OF NARROW FRAME DOORS.
9. EVERY REQUIRED ENTRANCE OR PASSAGE DOORWAY SHALL BE NOT LESS THAN 3' IN WIDTH AND NOT LESS THAN 6'-8" IN HEIGHT. DOORS SHALL BE CAPABLE OF OPENING AT LEAST 90 DEGREES AND SHALL BE SO MOUNTED THAT THE CLEAR WIDTH OF THE DOORWAY IS NOT LESS THAN 32".
10. WHERE A PAIR OF DOORS IS UTILIZED, AT LEAST ONE OF THE DOORS SHALL PROVIDE A CLEAR, UNOBSTRUCTED OPENING WIDTH OF 32" WITH THE LEAF POSITIONED AT AN ANGLE OF 90 DEGREES FROM ITS CLOSED POSITION.
11. IDENTIFY ACCESSIBLE ENTRANCES WITH AT LEAST ONE STANDARD SIGN AND WITH ADDITIONAL DIRECTIONAL SIGNS, AS REQUIRED, VISIBLE FROM APPROACHING PEDESTRIAN WAYS.
12. THE FLOOR OR LANDING ON EACH SIDE OF AN ENTRANCE OR PASSAGE DOOR SHALL BE LEVEL AND CLEAR. THE LEVEL AND CLEAR AREA SHALL HAVE A LENGTH IN THE DIRECTION OF DOOR SWING OF AT LEAST 60" AND THE LENGTH OPPOSITE THE DIRECTION OF DOOR SWING OF 44" AS MEASURED AT RIGHT ANGLES TO THE PLANE OF THE DOOR IN ITS CLOSED POSITION.
13. FLOORS OR LANDINGS SHALL BE NOT MORE THAN 1/2" LOWER THAN THE THRESHOLD OF THE DOORWAY. CHANGE IN LEVEL BETWEEN 1/4" AND 1/2" SHALL BE BEVELED WITH A SLOPE NO GREATER THAN 1:2.
14. TO ALERT THE VISUALLY IMPAIRED, MARK THE UPPER APPROACH AND THE LOWER TREAD OF EACH INTERIOR STAIR WITH A STRIP OF CLEARLY CONTRASTING COLOR AT LEAST 2" WIDE, PLACED PARALLEL TO AND NOT MORE THAN 1" FROM THE NOSE OF THE STEP OR LANDING. THE STRIP SHALL BE OF A MATERIAL THAT IS AT LEAST AS SLIP RESISTANT AS THE OTHER TREADS OF THE STAIR.
15. CENTER ELECTRICAL RECEPTACLE OUTLETS NOT LESS THAN 15" ABOVE THE FLOOR OR WORKING PLATFORM.
16. SANITARY FACILITIES LOCATED ON AN ACCESSIBLE FLOOR OF A BUILDING SHALL BE ACCESSIBLE TO THE PHYSICALLY HANDICAPPED.
17. ENTRY TO SANITARY FACILITIES:
A. 44" CLEAR AISLES OR CORRIDORS WHERE OCCUPANT LOAD IS 10 OR MORE.
B. DOORWAYS TO HAVE A 32" CLEAR OPENING.
C. ON APPROACH SIDE, PROVIDE A 60" CLEAR LEVEL SPACE WHEN DOOR SWINGS TOWARD APPROACH AND 44" SPACE WHEN DOOR SWINGS AWAY FROM APPROACH.

POWER & COMMUNICATION NOTES

1. PRIOR TO CORING SLAB, REVIEW LOCATIONS WITH ARCHITECT AND COORDINATE LOCATIONS WITH OWNER.
2. COORDINATE INSTALLATION OF TELECOMMUNICATIONS, DATA AND SECURITY SYSTEMS.
3. VERIFY EQUIPMENT SPECIFICATIONS, POWER AND INSTALLATION REQUIREMENTS WITH MANUFACTURER TO ENSURE PROPER FIT AND FUNCTION.
4. VERIFY MOUNTING REQUIREMENTS OF ELECTRICAL, TELEPHONE AND OTHER EQUIPMENT.
5. GANG ADJACENT LIGHT SWITCHES AND COVER WITH A SINGLE PLATE.
6. PROVIDE LIGHT SWITCHING IN CONFORMANCE WITH TITLE 24 REQUIREMENTS. FOR ROOMS OR AREAS GREATER THAN 100 SQUARE FEET PROVIDE DOUBLE SWITCHES WITH EACH SWITCH CONTROLLING 50% OF LAMPS PER FIXTURE.
7. MOUNT STANDARD WALL OUTLETS, SWITCHES AND THERMOSTATS AT HEIGHTS REQUIRED BY TITLE 24 AND ADA GUIDELINES, UNLESS OTHERWISE NOTED. WHEN THERMOSTATS AND LIGHT SWITCH OCCUR TOGETHER, INSTALL BOTH ALIGNED HORIZONTALLY WITH CENTER LINE AT +3'-2" ABOVE FINISHED FLOOR.
8. INDICATED DIMENSIONS ARE TO THE CENTER LINE OF OUTLET OR SWITCH, OR CLUSTER OF OUTLETS OR SWITCHES, UNLESS OTHERWISE NOTED.
9. INSTALL OUTLETS ON OPPOSITE SIDES OF PARTITIONS IN SEPARATE STUD CAVITIES. DO NOT INSTALL BACK-TO-BACK.
10. PROVIDE MATCHING COVER PLATES, RECEPTACLES AND RELATED ITEMS. PROVIDE ONE-PIECE TYPE GANG COVER PLATES, UNLESS OTHERWISE NOTED.
11. IDENTIFY DEDICATED OR ISOLATED GROUND ELECTRICAL OUTLETS WITH A RED DOT.

FINISH NOTES

1. ENSURE SURFACES TO RECEIVE FINISHES ARE CLEAN, TRUE, AND FREE OF IRREGULARITIES. DO NOT PROCEED WITH WORK UNTIL UNSATISFACTORY CONDITIONS HAVE BEEN CORRECTED.
2. REPAIR EXISTING SURFACES TO REMAIN AS REQUIRED FOR APPLICATION OF NEW FINISHES.
3. PROVIDE STRAIGHT, FLUSH RESILIENT BASE AT CARPETED AREAS, AND COVED, TOP SET RESILIENT BASE AT RESILIENT FLOORING, UNLESS OTHERWISE NOTED.

DISABLED ACCESS NOTES

1. IN BUILDINGS AND FACILITIES, FLOORS OF A GIVEN STORY SHALL BE A COMMON LEVEL THROUGHOUT, OR SHALL BE CONNECTED BY PEDESTRIAN RAMPS, PASSENGER ELEVATORS OR SPECIAL ACCESS LIFTS.
2. FLOOR SURFACES SHALL BE SLIP-RESISTANT.
3. EVERY CORRIDOR AND AISLE SERVING AN OCCUPANT LOAD OF 10 OR MORE SHALL BE NOT LESS THAN 44" IN WIDTH.
4. ABRUPT CHANGES IN LEVEL ALONG ANY ACCESSIBLE ROUTE SHALL NOT EXCEED 1/2" IN HEIGHT. LEVEL CHANGES NOT EXCEEDING 1/4" MAY BE VERTICAL BEVEL OTHERS WITH A SLOPE NO GREATER THAN 1:2
5. LATCHING AND LOCKING DOORS THAT ARE HAND ACTIVATED AND WHICH ARE IN A PATH OF TRAVEL SHALL BE OPERABLE WITH A SINGLE EFFORT BY LEVER TYPE HARDWARE, PANIC BARS, PUSH-PULL ACTIVATING BARS, OR OTHER HARDWARE DESIGNED TO PROVIDE PASSAGE WITHOUT REQUIRING THE ABILITY TO GRASP THE OPENING HARDWARE. MOUNT DOOR OPENING HARDWARE BETWEEN 30" AND 44" ABOVE FLOOR FINISH.
6. CENTER HAND ACTIVATED DOOR OPENING HARDWARE BETWEEN 30" AND 44" ABOVE THE FLOOR.
7. MAXIMUM PULL OR PUSH EFFORT TO OPERATE DOORS SHALL NOT EXCEED 8.5 POUNDS FOR EXTERIOR DOORS AND 5 POUNDS FOR INTERIOR DOORS, MEASURED AT RIGHT ANGLES TO HINGED DOORS AND AT CENTER PLANE OF SLIDING OR FOLDING DOORS. CORRESPONDING DEVICES OR AUTOMATIC DOOR OPERATORS MAY BE UTILIZED TO MEET THE ABOVE STANDARDS. MAXIMUM EFFORT TO OPERATE REQUIRED FIRE DOORS MAY BE INCREASED NOT TO EXCEED 15 POUNDS.

US House of Representatives
Gift Shop

Office of the Chief
Administrative Officer
Ford House Office Building
Washington, DC 20515



2020 K Street, NW
Washington, DC 20006
Tel: 202.721.5200
Fax: 202.872.8587

Gensler

Copyright 2005 Gensler All drawings and written material appearing herein constitute original and unpublished work of the designer and may not be duplicated, used or disclosed without written consent of designer.

Issue	Date	By	Check
& Description			
01	12.08.05	SH	JG
75% Design Intent			
02	12.31.05	SH	JG
100% Design Intent			

US House of Representatives Gift Shop

Project Number
09.5025.000

A00-11

GENERAL NOTES CONT.

A00.11

FINISH SCHEDULE

WOOD		GLASS		TRANSITION BARS	
CODE:	WD-1	CODE:	GL-1	CODE:	TB-1
SPECIES:	TIAMA	TYPE:	CLEAR GLASS	MFG:	SCHLUTER
CUT:	1/4 CUT	SIZE:	1/4" THICK	TYPE:	SCHENE-A 5/8"
STAIN:	J318860-16/17 DANZER SPEC.	FINISH:	TEMPERED, POLISHED EDGES	FINISH:	ALUMINUM
		LOCATION:	VARIES	LOCATION:	TRANSITION BETWEEN MARBLE FLOOR AND CARPET
CODE:	WD-2	CODE:	GL-2	ACRYLIC	
STYLE:	SM-38	TYPE:	STOREFRONT GLASS	CODE:	AC-1
CUT:	1-3/8 x 8"	SIZE:	3/8" THICK	MFG:	ACRYLITE
TYPE:	CROWN STOCK PINE	FINISH:	TEMPERED	TYPE:	COLORLESS 011-9
MFG:	SMOOT LUMBER CO. PAGE# A-27	LOCATION:	STOREFRONT/DOORS	FINISH:	ABRASION RESISTANT
				LOCATION:	REFER TO DRAWINGS FOR THICKNESS
CODE:	WD-3	CODE:	GL-3	VINYL FILM:	
STYLE:	LMW-224	TYPE:	MIRRORED GLASS	CODE:	VF-1
CUT:	9/16 x 2-1/2"	SIZE:	1/8" THICK	MFG:	3M
TYPE:	CHAIRRAIL STOCK PINE	FINISH:	TEMPERED	PRODUCT:	SCOTCHCAL DUSTED CRYSTAL
MFG:	SMOOT LUMBER CO. PAGE# A-41	LOCATION:	MILLWORK DOORS, GLUED TO SUBSTRATE SEE ELEV. FOR LOCATIONS	COLOR:	7725-314
				LOCATION:	ENTRY SIDELITE
CODE:	WD-4	CARPET		NOTE: APPLY TO SECOND SURFACE.	
STYLE:	WM-618	CODE:	C-1 BROADLOOM	WALL DISPLAY SYSTEMS:	
CUT:	9/16 x 5-1/4" - O.G. BASE	MFG:	BENTLY PRINCE STREET	CODE:	WDS-1
TYPE:	BASE STOCK PINE	STYLE:	SCENIC DRIVE 8SA36	MFG:	SWINGPANELS.COM
MFG:	SMOOT LUMBER CO. PAGE# A-13	PATTERN:	INDIAN RIVER LAGOON	(516) 867-1770	
		COLOR:	888680	PRODUCT:	PLASTIC WALL DISPLAYER
CODE:	WD-5	APPLICATION:	DIRECT GLUE ON BASE	LOCATION:	SEE ELEVATIONS (10 PANELS AT 24" x 36")
CUT:	FLUTING	CODE:	C-2 BROADLOOM	CODE:	WDS-2
TYPE:	FLUTING STOCK PINE	MFG:	BENTLY PRINCE STREET	MFG:	UTILITY DISPLAYS
MFG:	SMOOT LUMBER CO. PAGE# A-5	STYLE:	SCENIC DRIVE 8SA36	(845)735-8900	
		PATTERN:	INDIAN RIVER LAGOON	PRODUCT:	5"x7" GREETING CARD DISPLAY
CODE:	WD-6	COLOR:	888680	STYLE:	14 GVA 100
CUT:	ROSETTE	APPLICATION:	DIRECT GLUE WITH CUSHION PAD	LOCATION:	SEE ELEVATIONS
TYPE:	ROSETTE STOCK PINE	CODE:	P-1A	CODE:	WDS-3
MFG:	SMOOT LUMBER CO. PAGE# A-9	MFG:	SHERWIN WILLIAMS	MFG:	ARGONAUT DISPLAYS
		NUMBER:	SW7005	(608)251-7008	
NOTE:	REFER TO NOTE UNDER PAINT TO DETERMINE SPEC. PAINT SELECTIONS.	COLOR:	PURE WHITE	MFG-700 (WHITE)	
		FINISH:	EGGSHELL	PRODUCT:	MAGNET FLOOR SPINNER 13"
METAL		LOCATION:	MILLWORK VERT. SURFACES	LOCATION:	SEE ELEVATIONS
CODE:	M-1	CODE:	P-2A	STONE	
MATERIAL:	SATIN STAINLESS STEEL	MFG:	SHERWIN WILLIAMS	CODE:	S-1
FINISH:	US32D	NUMBER:	SW0046	MFG:	STONE SOURCE
		COLOR:	WHITE HYACINTH	STONE SOURCE	
CODE:	M-2	FINISH:	SEMI GLOSS	(202) 265 5900	
MATERIAL:	ALUMINUM	LOCATION:	TRIM	PRODUCT:	CALCUTTA VISIOLI
FINISH:	US26D			SIZE:	5/8" THICK. 12"x24"
				FOR FLOORS AND	
PLASTIC LAMINATE				SLAB FOR COUNTERTOPS	
CODE:	PL-1	CODE:	P-1B	LOCATION:	FLOOR AND COUNTERTOPS
MFG:	WILSONART	MFG:	SHERWIN WILLIAMS	GROUT	
NUMBER:	4846-60	NUMBER:	SW0050	CODE:	G-1
COLOR:	MORRO ZEPHYR	COLOR:	CLASSIC LIGHT BUFF	MFG:	MAPEI
FINISH:	MATTE	FINISH:	EGGSHELL	PRODUCT:	00 WHITE
LOCATION:	CABINET INTERIORS	LOCATION:	TRIM	SIZE:	1/8" JOINT WIDTH
				FINISH:	UNSAILED
CODE:	PL-2A	CODE:	P-2B	LOCATION:	FLOOR AND COUNTERTOPS
MFG:	WILSONART	MFG:	SHERWIN WILLIAMS	CEILING	
NUMBER:	1573-60	NUMBER:	SW6112	CODE:	ACT-1
COLOR:	TO MATCH P-1A	COLOR:	BISCUIT	MFG:	ARMSTRONG
		FINISH:	SEMI GLOSS	STYLE:	OPTIMA #3259
FINISH:	MATTE	LOCATION:	MILLWORK VERT. SURFACES	PANEL SIZE:	48"x 48"x 1"
LOCATION:	HORIZ. MILLWORK SURFACES AND CABINET INTERIORS			FINISH:	WHITE
NOTE:	SEE PAINT NOTE			GRD:	INTERLUDE/ WHITE NRC .095
		CODE:	P-3	CODE:	ACT-2
CODE:	PL-2B	MFG:	SHERWIN WILLIAMS	MFG:	PAINTED DRYWALL
MFG:	WILSONART	NUMBER:	SW7006	TYPE:	WHITE - LEVEL 5 FINISH
NUMBER:	D431-60	COLOR:	EXTRA WHITE LRV		
COLOR:	TO MATCH P-1B	FINISH:	FLAT		
		LOCATION:	GYP. CEILING		
FINISH:	MATTE	NOTE:	PAINT THE EAST ELEV. OF EACH COLUMN WITH P-1A, & P-2A AND P-1B & P-2B. CLIENT TO MAKE DECISION AFTER TEST TO DETERMINE THE REST OF THE STORE.		
LOCATION:	CABINET INTERIORS				
NOTE:	SEE PAINT NOTE				

LIGHTING SCHEDULE

KEY	DESCRIPTION	MFR	MODEL NO.	LOCATION	NOTES
FF-1	FLUORESCENT CEILING FIXTURE- 1' x 4' RECESSED WALL WASHER	LIGHTOLIER	WALMASTER WMRL143120050	AT ACOUSTICAL TILE	VERIFY LOCATION IN FIELD. TO EXTEND ENTIRE LENGTH OF WALL. COORDINATE LENGTHS WITH FS-4 LENGTHS TO MAXIMIZE COVERAGE.
FD-1	COMPACT FLUORESCENT DOWNLIGHT - 4"	LIGHTOLIER	CALCULITE- 4" 4118V (U) WHITE	THROUGHOUT	VERIFY LOCATION IN FIELD. TO EXTEND ENTIRE LENGTH OF WALL. COORDINATE LENGTHS WITH FS-3 LENGTHS TO MAXIMIZE COVERAGE.
FW-1	COMPACT FLUORESCENT WALL SCONCE W/ALABASTER DIFFUSER	NULCO LIGHTING	SCONCE (ADA) 7885	COLUMNS	REFER TO ELEVATIONS OR NOTES @ REFLECTED CEILING PLAN FOR MOUNTING HEIGHTS. REMOVE ALL EXPOSED LABELS.
FP-1	COMPACT FLUORESCENT PENDANT WITH ALABASTER DIFFUSER	NESSEN	NH3991	ABOVE DISPLAY TABLE	REFER TO ELEVATIONS OR NOTES @ REFLECTED CEILING PLAN FOR MOUNTING HEIGHTS. REMOVE ALL EXPOSED LABELS.
HP-1	QUARTZ HALOGEN PENDANT W/ BRUSHED NICKEL FINISH, SATIN WHITE COLOR	LEUCOS	VITTORIA S2	CASHIER	REFER TO ELEVATIONS OR NOTES @ REFLECTED CEILING PLAN FOR MOUNTING HEIGHTS. REMOVE ALL EXPOSED LABELS.
ID-1	MR-16 ADJUSTABLE PINHOLE	LIGHTOLIER	308WMX	THROUGHOUT	-
IS-1	INCANDESCENT STRIP, 4' LENGTHS W/ MOUNTING STRIP	STARFIRE	XENFLEX	GLASS CABINET SIDES (MW-03)	VERIFY LENGTH IN FIELD. COORDINATE POWER FEED LOCATIONS AS REQUIRED.
TL-1	TRACK LIGHTING, LINE VOLTAGE, CEILING SURFACE MOUNTED TRACK (SEE NOTES FOR SPEC.)	LIGHTOLIER	LYTESPAN METALLICS 8737WH MATTE WHITE 8701WH MATTE WHITE	N&S PERIMETER WALLS AIMED AT CABINETRY	VERIFY LENGTH IN FIELD. COORDINATE POWER FEED LOCATIONS AS REQUIRED. LYTESPAN RADIUS TRACK 9108WH MATTE WHITE

EQUIPMENT SCHEDULE

OWNER PROVIDED EQUIPMENT					
KEY	ITEM	MANUFACTURER	DIMENSION (W x H x D)	MODEL NO.	NOTES
A	COMPUTER/ CASH REGISTER	OWNER PROVIDED	-	-	-
B	PRINTER	OWNER PROVIDED	-	-	-
E1	LCD SCREEN	BASIS OF DESIGN: SONY	40" BRAVIA XBR LCD Flat Panel HDTV	KDL-V40XB1	
E2	STEREO SPEAKERS	BASIS OF DESIGN: SONY	-	Sony SSV-341 pair WALL BRACKETS WS-WV100/S	Wall mounted system for owner provided stereo only.

MILLWORK SCHEDULE

KEY	MILLWORK DESCRIPTION	MILLWORK FINISH	REFERENCE DETAIL SHEET	NOTES
MW.01	DISPLAY/STORAGE CABINET	PT-1 AND PT-2 SEE ELEVATIONS FOR LOCATIONS	A12.01	-
MW.02	DISPLAY/STORAGE CABINET	PT-1 AND PT-2 SEE ELEVATIONS FOR LOCATIONS	2/A12.01	-
MW.03	DISPLAY/STORAGE CABINET W/ GLASS DOOR	PT-1, PT-2, GL-1 SEE ELEVATIONS FOR LOCATIONS	2/A12.01 4/A12.01	-
MW.04	DISPLAY CABINET	PT-1 AND PT-2 SEE ELEVATIONS FOR LOCATIONS	3/A12.01 2/A12.02	
MW.05	STORAGE CABINET	PT-1 AND PT-2 SEE ELEVATIONS FOR LOCATIONS	1/A12.02	-
MW.06	CASH WRAP	WD-1, S-1, GL-1, M-1	SHEETS: A12.08, A12.09, A12.10	
MW.07	DISPLAY STAND	WD-1, S-1 AND M-1	2/A12.03 3/A12.03	
MW.08	DISPLAY ISLAND 1	WD-1, S-1 AND M-1	1/A12.03 7/A12.03 5/A12.03 6/A12.03	NAME HOLDER, SHEET STEEL NICKELPLATED HAFELE # 168.00.712 PROVIDE WITH CASTERS ON BOTTOM
MW.09	DISPLAY ISLAND 2	WD-1, S-1 AND M-1	4/A12.03 9/A12.03 7/A12.03 8/A12.03	PROVIDE W/ CASTERS ON BOTTOM HAFELE # 661.27.230
MW.10	DISPLAY TABLE	WD-1, S-1 AND M-1	1/A12.04 4/A12.04 2/A12.04 3/A12.04	LOW PROFILE STAND OFFIC SATIN ALUMINUM STEMS
MW.11	CREDENZA WALL	WD-1, S-1	1/A12.06 2/A12.06 3/A12.06	PROVIDE W/ CASTERS ON BOTTOM HAFELE # 661.27.230

HARDWARE SPECIFICATIONS

MILLWORK PULLS	Boeselli Marella Classic File Cabinet Label Holder-#BMH-04812 (OLD IRON FINISH) RK International Hardware-Flush Finger Pull #RKI-07563 (SATIN NICKEL)	MW.01 MW.08, MW.09, MW.10 AND MW.11
CABINET HARDWARE	STOREFRONT DOOR PULLS: FORMS+SURFACES #DT1011 "B" MOUNT (SATIN STAINLESS) HAFELE CABINET DOOR LOCKS- MORTISE AND CAM-FH SERIES (MATT NICKEL FINISH) HAFELE GLASS DOOR LOCK- DOUBLE DOOR #233.18.660 (SATIN NICKEL FINISH) ROCKLER GLASS DOOR PIVOT HINGE- #350031 (SATIN NICKEL FINISH) FRAMELESS CONCEALED HINGES: HAFELE OR JULIUS BLUM ADJ SHELF SUPPORTS: EDP TYPE, SPACED AT 1-1/2" O.C. MODEL # 282.04.711 HAFELE DRAWER SLIDES: ACCURIDE HAFELE BASE LEVELER,SCREW TYPE,637,12.265,WOOD MOUNTING BLOCK,80MM SCREW	

US House of Representatives
Gift Shop

Office of the Chief
Administrative Officer
Ford House Office Building
Washington, DC 20515



2020 K Street, NW
Washington, DC 20006
Tel: 202.721.5200
Fax: 202.872.8587
Gensler

Copyright 2005 Gensler All drawings and written
material appearing herein constitute original
and unpublished work of the designer and may
not be duplicated, used or disclosed without
written consent of designer.

Issue	Date	By	Check
& Description			
01	12.08.05	SH	JG
75% Design Intent			
02	12.31.05	SH	JG
100% Design Intent			

US House of Representatives Gift Shop

Project Number
09.5025.000

A00-30

SCHEDULES

A00.30

KEYNOTES

1. Remove all existing built-in millwork, free standing display cases and cash wrap. Save electronic equipment, fire extinguisher and clear acrylic bins for relocation.
2. Remove existing carpet down to slab.
3. Remove all acoustical ceilings, hangers and associated light fixtures.
4. Remove existing doors.
5. Remove all wood paneling down to substrate. Save clock for relocation.
6. Remove existing partition. Contractor to coordinate extent with construction plan.
- 7A. Limits of floor finish demolition.
- 7B. Terrazzo flooring contains asbestos, coordinate with owner before removal.
8. Extends of work area ensure that existing flooring, lighting, and shelving is removed.
9. Coordinate relocation of fire hose and pipe attachment.

US House of Representatives Gift Shop

Office of the Chief
Administration Officer
Ford House Office Building
Washington, DC 20515

585

2020 K Street, NW
Washington, DC 20006
Tel: 202.721.5200
Fax: 202.872.8587

Gensler

© 2005 Gensler All drawings and written material appearing herein constitute original and unpublished work of the designer and may not be duplicated, used or disclosed without written consent of designer.

Issue	Date & Description	By	Checked
01	12.08.05 75% Design Intent	SH	.
02	12.31.05 100% Design Intent	SH	.

Project Name
US House of Representatives Gift Shop

Project Number
09.5025.000

File Name
051231_DISet.indd

Location
/Graphics/Design/Studies/
051231_100%DI

Scale
As Noted

Description
Demolition Plan

KEYNOTES

- 1. Existing column
- 2. Display window
- 3. Storefront system

US House of Representatives Gift Shop

Office of the Chief
Administration Officer
Ford House Office Building
Washington, DC 20515

585

2020 K Street, NW
Washington, DC 20006
Tel: 202.721.5200
Fax: 202.872.8587

Gensler

© 2005 Gensler All drawings and written material appearing herein constitute original and unpublished work of the designer and may not be duplicated, used or disclosed without written consent of designer.

Issue	Date	By	Check
& Description			
01	12.08.05	SH	JG
75% Design Intent			
02	12.31.05	SH	JG
100% Design Intent			

Project Name
US House of Representatives Gift Shop


Project Number
09.5025.000

File Name
051231_DISet.indd

Location
/Graphics/Design/Studies/
051231_100%DI

Scale
As Noted

Description
Construction Plan

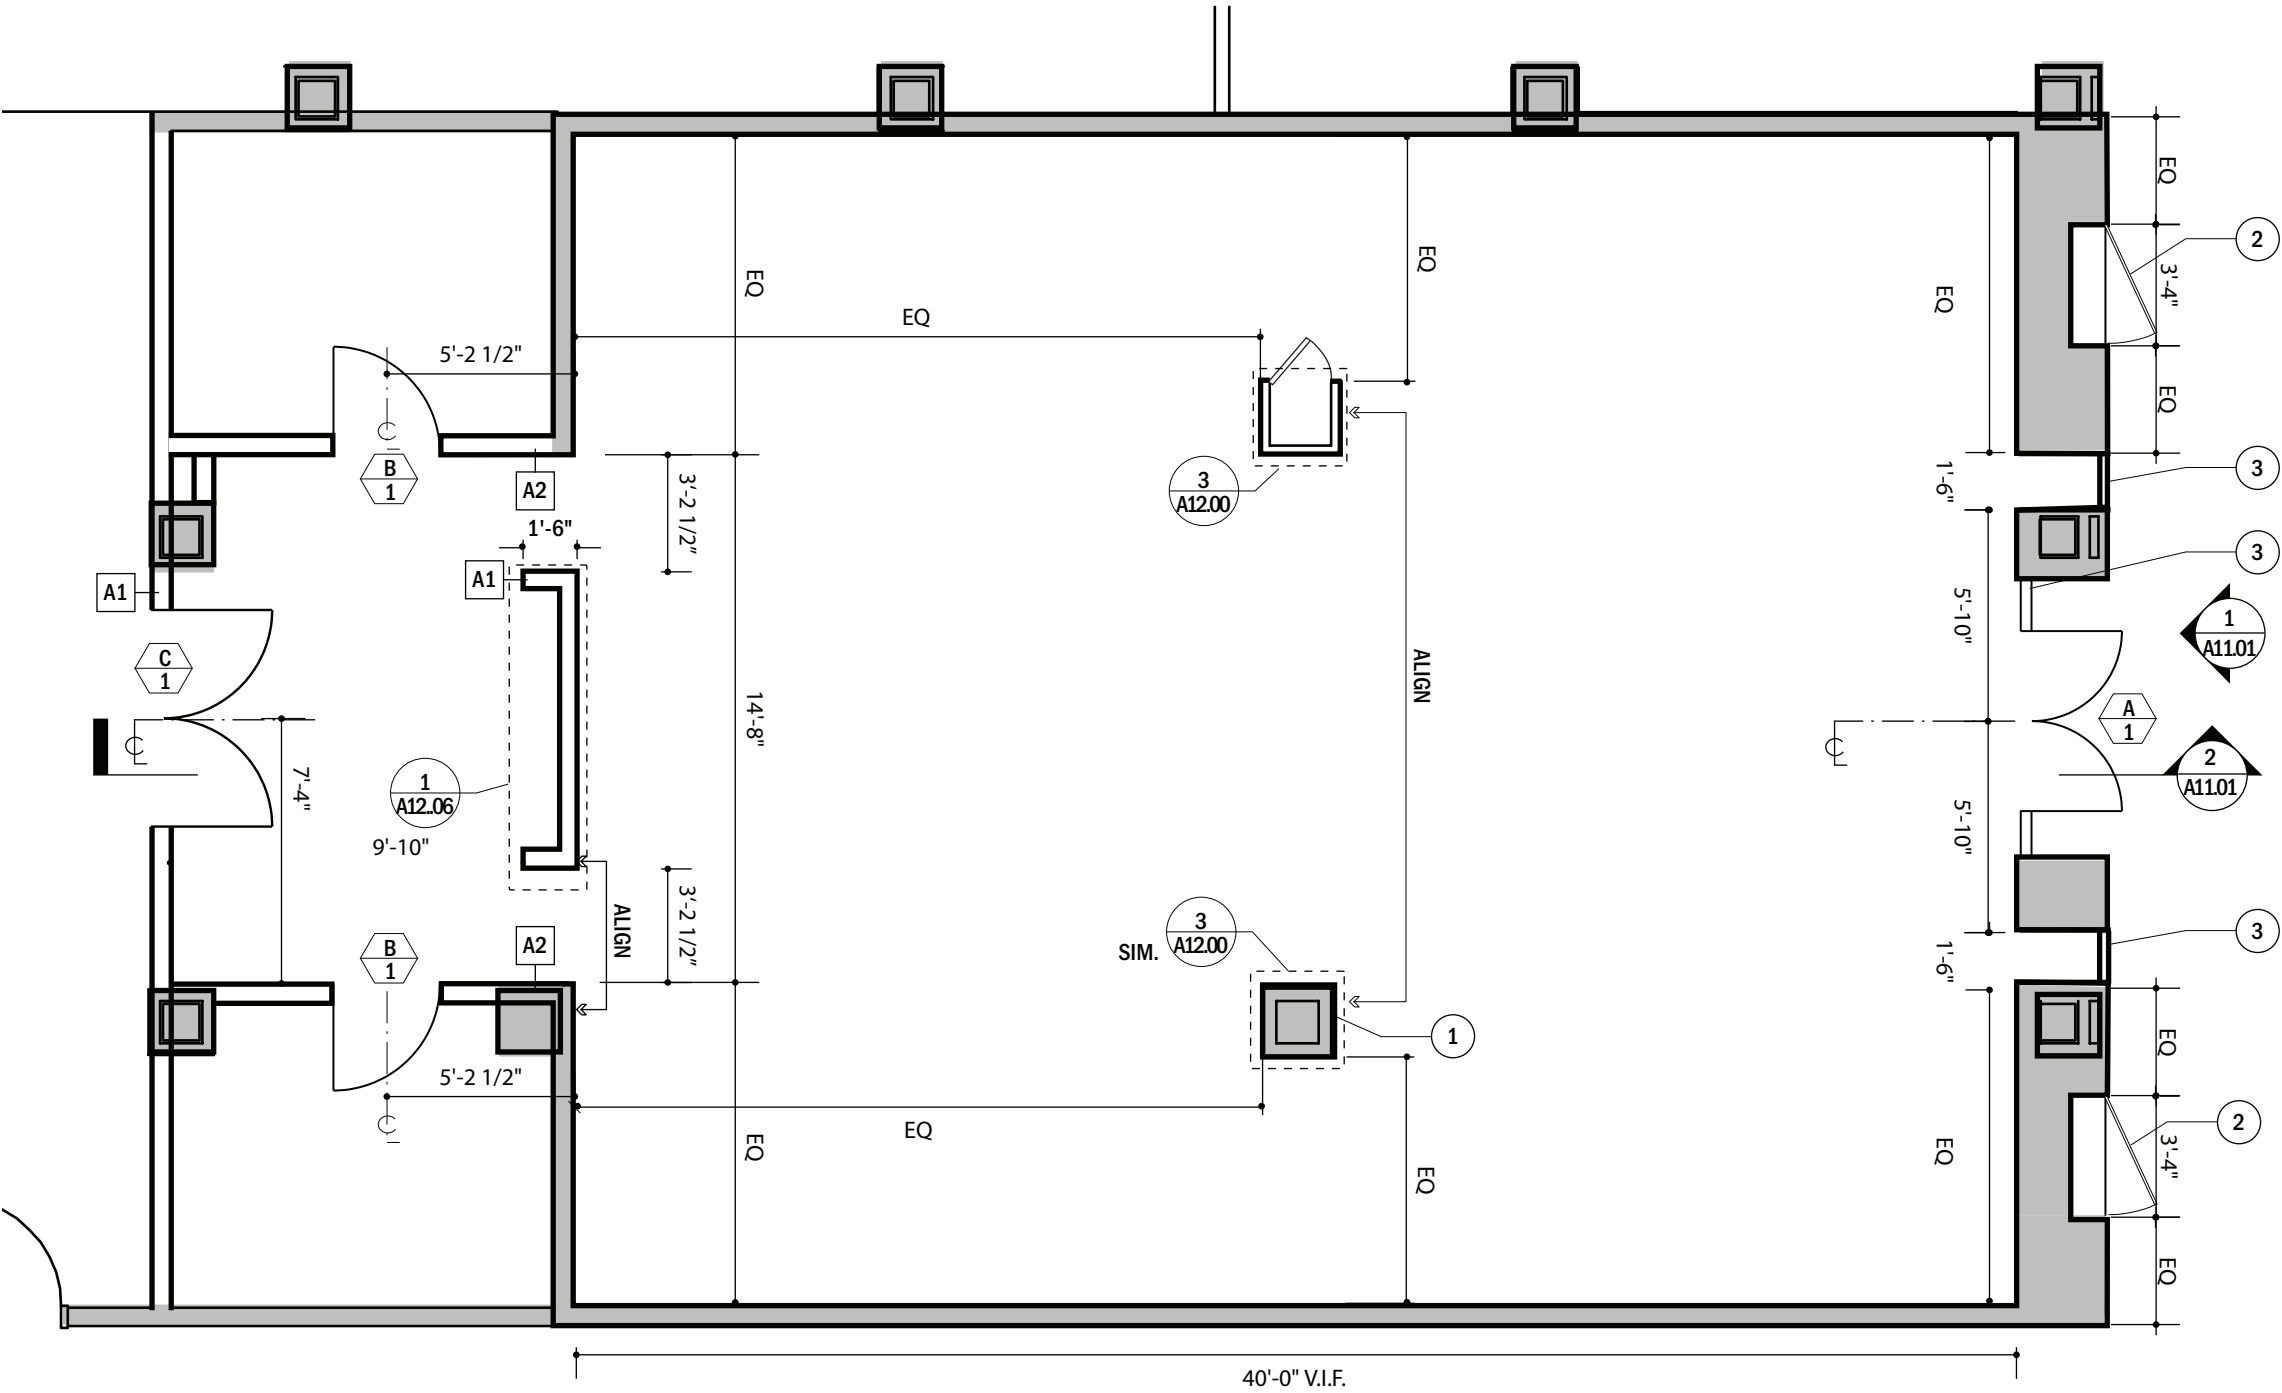


60"W x 84" H, Clear anodized aluminum 1 3/4" frame with GL-2 glass*
36"W x 96" H, Hollow metal with aluminum knockdown frame
72"W x 96" H, Hollow metal with aluminum knockdown frame

*See A12.07 for details

KEYNOTES

1. Trench to under cabinet location. Run wire through EMT conduit. Grout fill flush finish.
2. All outlets and switchplates coverplates to be Lutron clamo gloss white finish

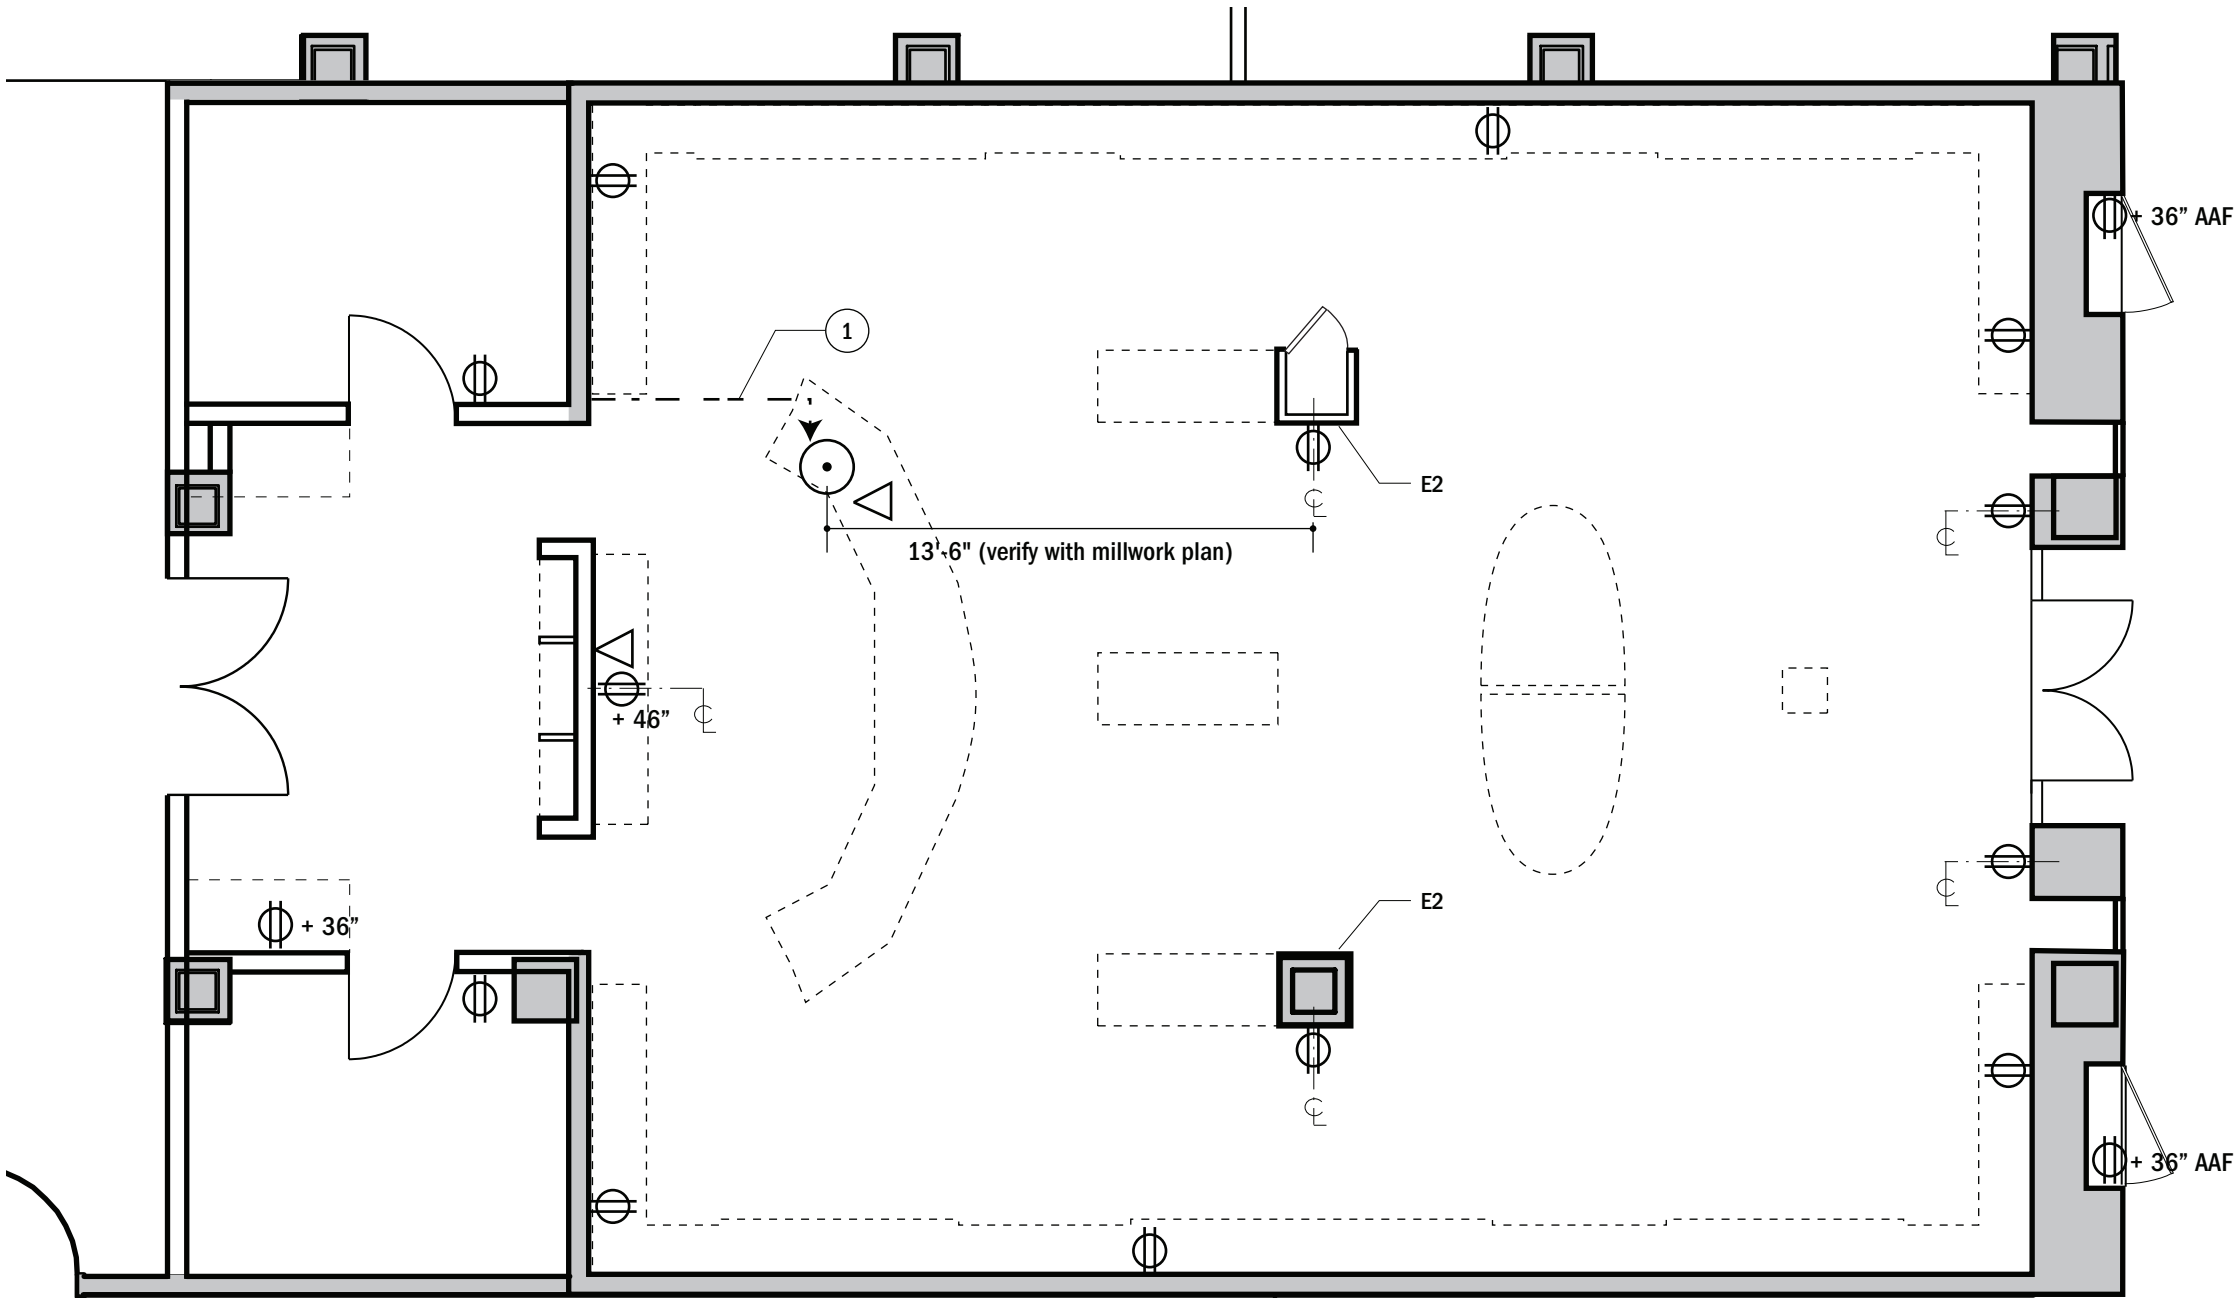

US House of Representatives Gift Shop

Office of the Chief
Administration Officer
Ford House Office Building
Washington, DC 20515

585

2020 K Street, NW
Washington, DC 20006
Tel: 202.721.5200
Fax: 202.872.8587

Gensler

© 2005 Gensler All drawings and written material appearing herein constitute original and unpublished work of the designer and may not be duplicated, used or disclosed without written consent of designer.

Issue	Date & Description	By	Check
01	12.08.05 75% Design Intent	SH	JG
02	12.31.05 100% Design Intent	SH	JG

Project Name
US House of Representatives Gift Shop

Project Number
09.5025.000

File Name
051231_DISet.indd

Location
/Graphics/Design/Studies/
051231_100%DI

Scale
As Noted

Description
Power and Communication Plan

KEYNOTES

- 1. Relocated clock - center in column, center of clock at 6'-3" aff. wall mount.
- 2. Exposed ceiling.
- 3. Overlap of millwork below
- 4. Relocated fire extinguisher - locate on back-of-house side of "TV" wall out of view of public space.

US House of Representatives Gift Shop

Office of the Chief
Administration Officer
Ford House Office Building
Washington, DC 20515



2020 K Street, NW
Washington, DC 20006
Tel: 202.721.5200
Fax: 202.872.8587

Gensler

© 2005 Gensler All drawings and written material appearing herein constitute original and unpublished work of the designer and may not be duplicated, used or disclosed without written consent of designer.

Issue	Date	By	Check
& Description			
01	12.08.05	SH	JG
75% Design Intent			
02	12.31.05	SH	JG
100% Design Intent			

Project Name
US House of Representatives Gift Shop


Project Number
09.5025.000


File Name
051231_DiSet.indd

Location
/Graphics/Design/Studies/
051231_100%DI

Scale
As Noted

Description
Reflected Ceiling Plan

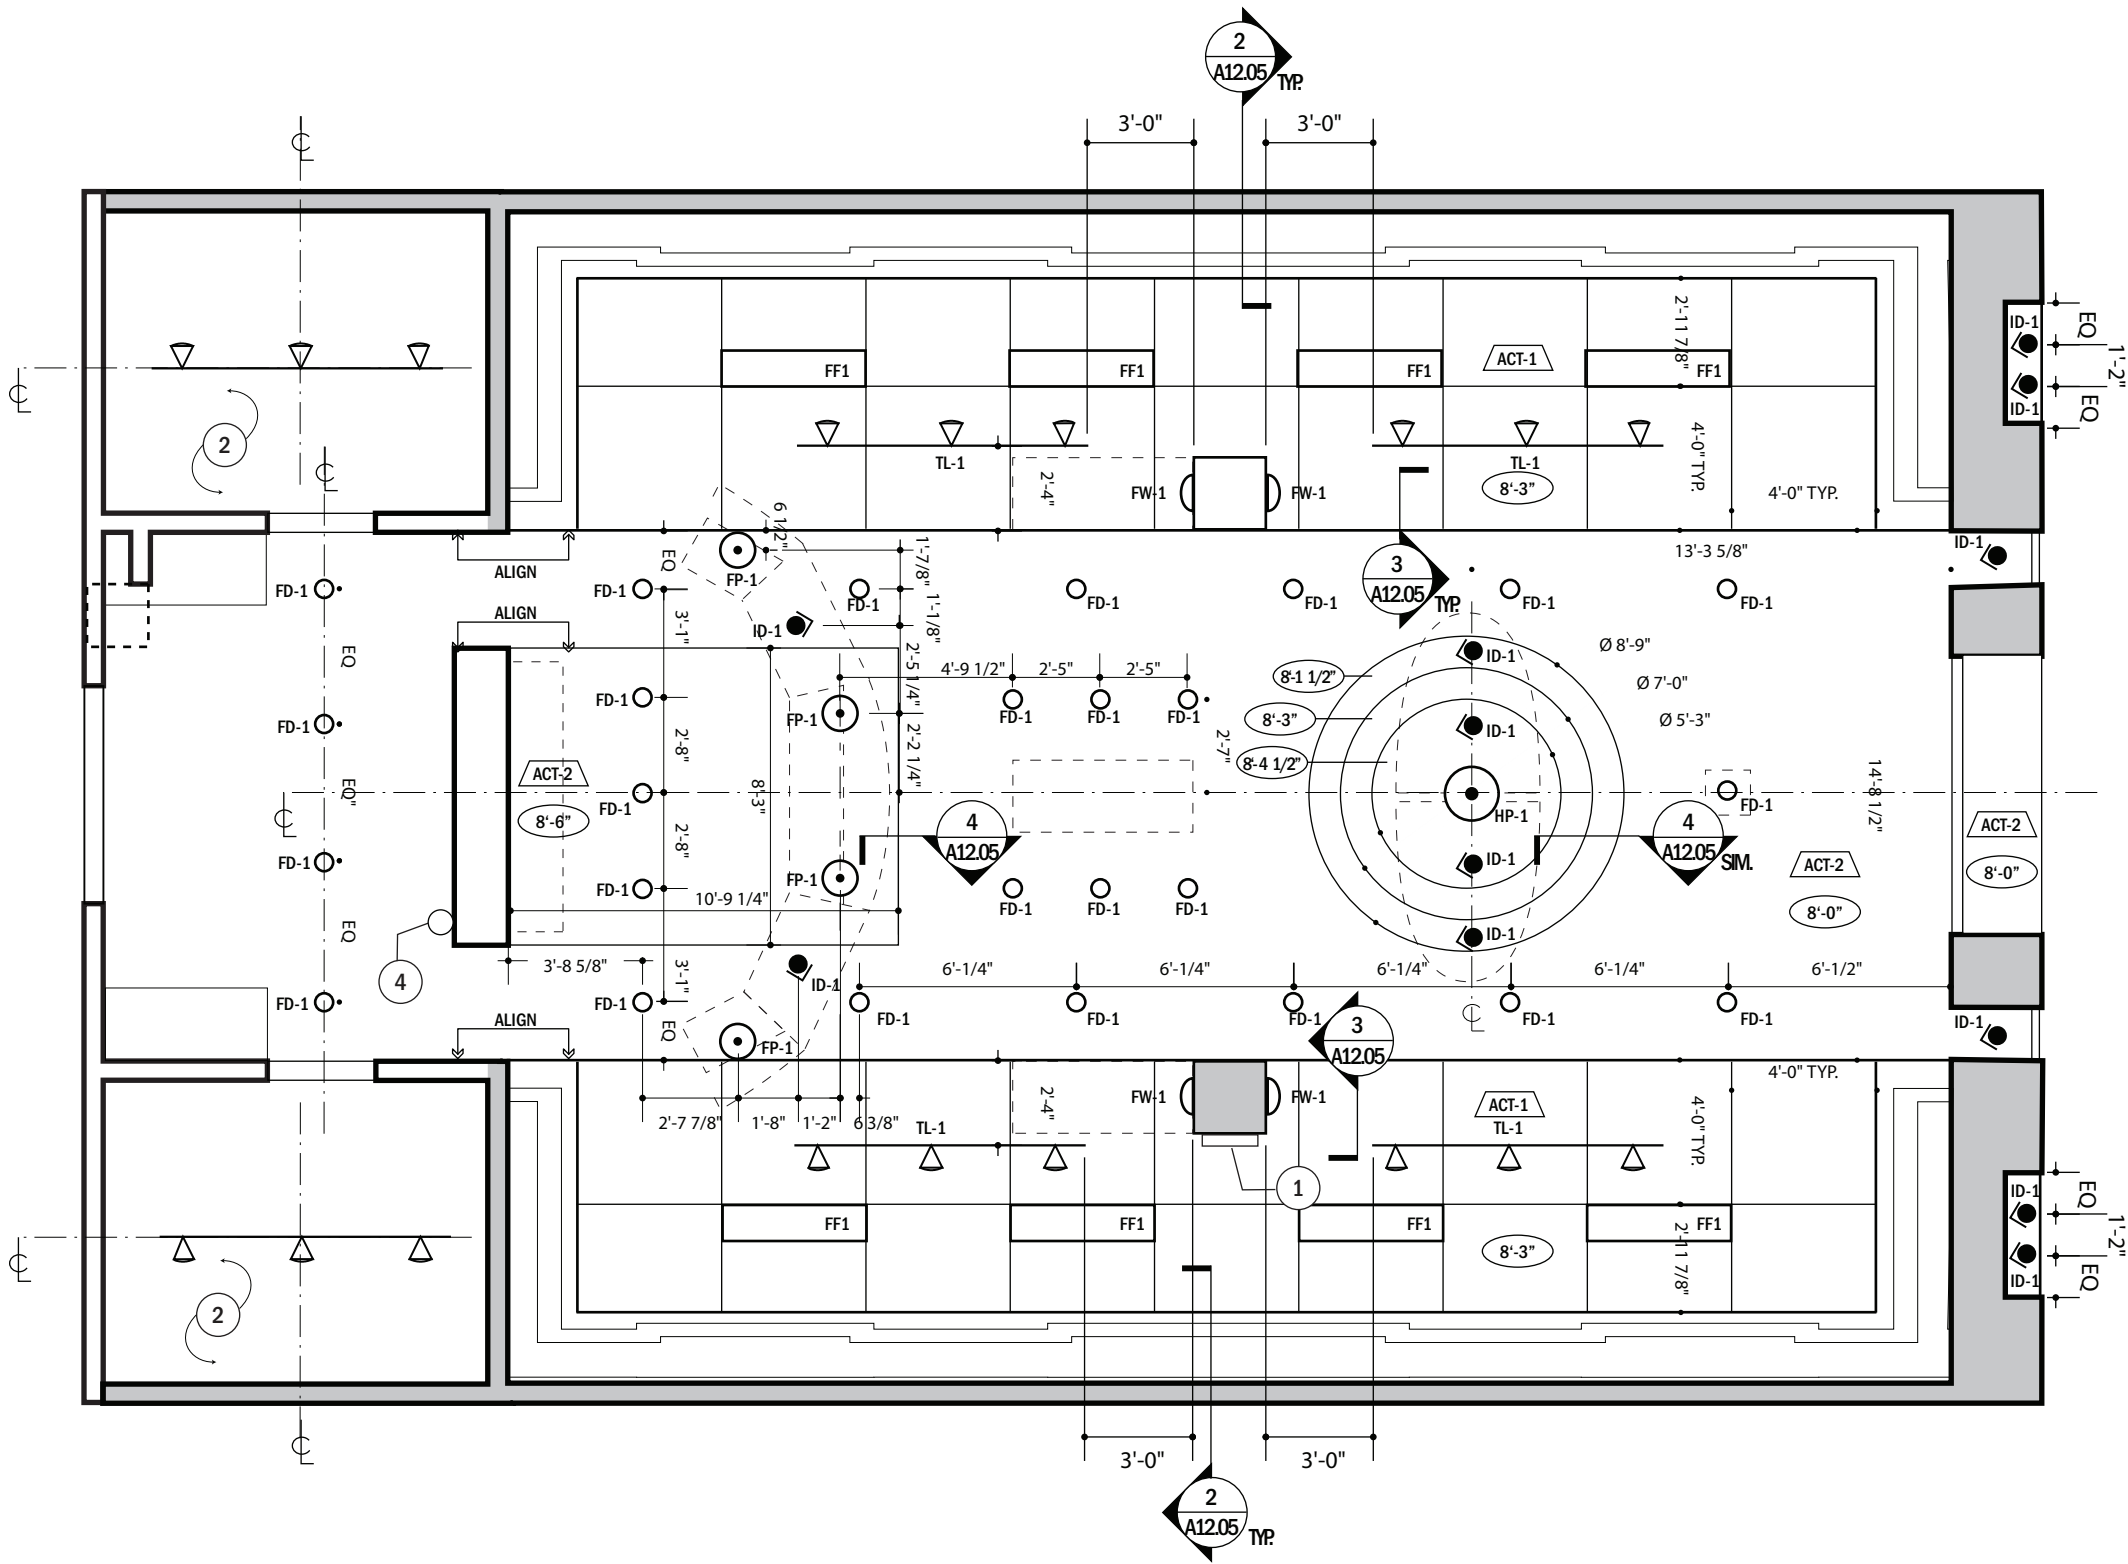

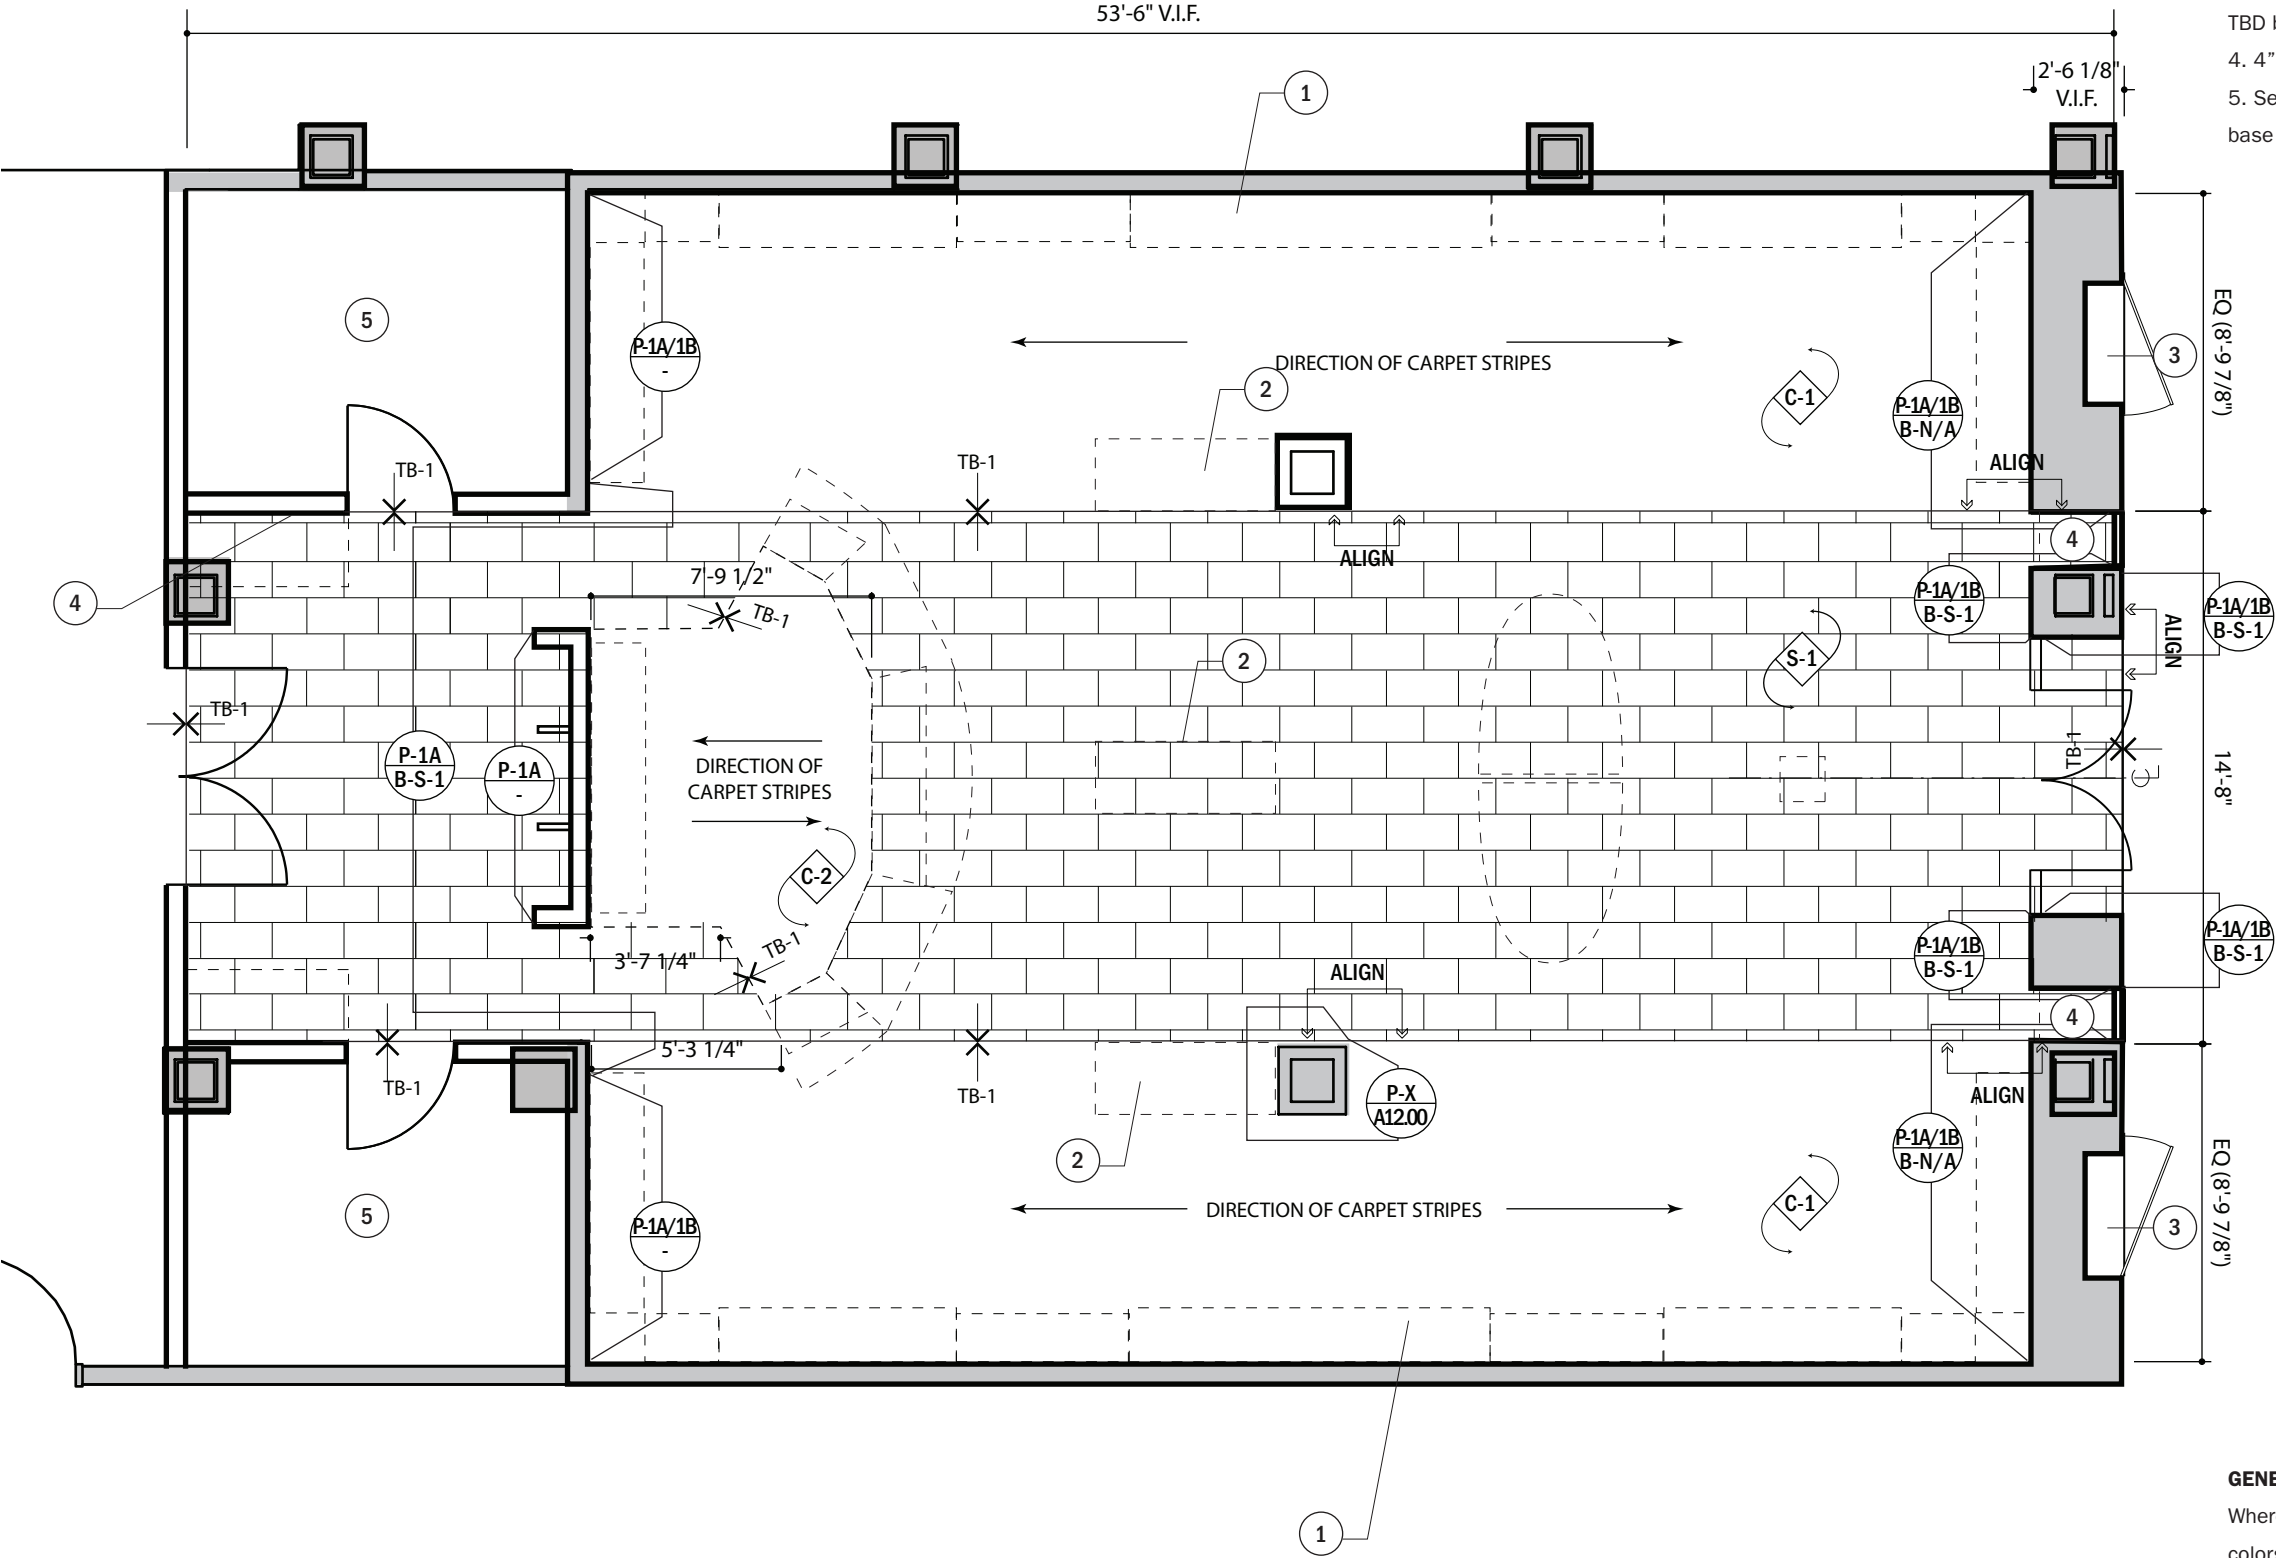

KEYNOTES

- 1. Fixed store fixtures and millwork.
- 2. Movable store fixtures and millwork.
- 3. Floor finish at base of window displays is TBD by client. (see note on A00.30)
- 4. 4" S-1 base where noted s B-S-1
- 5. Sealed concrete floor with 4" black cove base in storage rooms

GENERAL NOTE:
Where noted as P-X, client to review paint colors P-1A, P-1B and P-2A in field and make the decision on entire store.

US House of Representatives Gift Shop

Office of the Chief
Administration Officer
Ford House Office Building
Washington, DC 20515



2020 K Street, NW
Washington, DC 20006
Tel: 202.721.5200
Fax: 202.872.8587

Gensler

© 2005 Gensler All drawings and written material appearing herein constitute original and unpublished work of the designer and may not be duplicated, used or disclosed without written consent of designer.

Issue	Date	By	Check
& Description			
01	12.08.05	SH	JG
75% Design Intent			
02	12.31.05	SH	JG
100% Design Intent			

Project Name
US House of Representatives Gift Shop

Project Number
09.5025.000

File Name
051231_DISet.indd

Location
/Graphics/Design/Studies/
051231_100%DI

Scale
As Noted

Description
Floor Finish Plan

KEYNOTES

1. All millwork measurements should be verified in the field.

US House of Representatives Gift Shop

Office of the Chief
Administration Officer
Ford House Office Building
Washington, DC 20515

585

2020 K Street, NW
Washington, DC 20006
Tel: 202.721.5200
Fax: 202.872.8587

Gensler

© 2005 Gensler All drawings and written material appearing herein constitute original and unpublished work of the designer and may not be duplicated, used or disclosed without written consent of designer.

Issue	Date	By	Check
& Description			
01	12.08.05	SH	JG
75% Design Intent			
02	12.31.05	SH	JG
100% Design Intent			

Project Name
US House of Representatives Gift Shop


Project Number
09.5025.000

File Name
051231_DISet.indd

Location
/Graphics/Design/Studies/
051231_100%DI

Scale
As Noted

Description
Millwork Plan

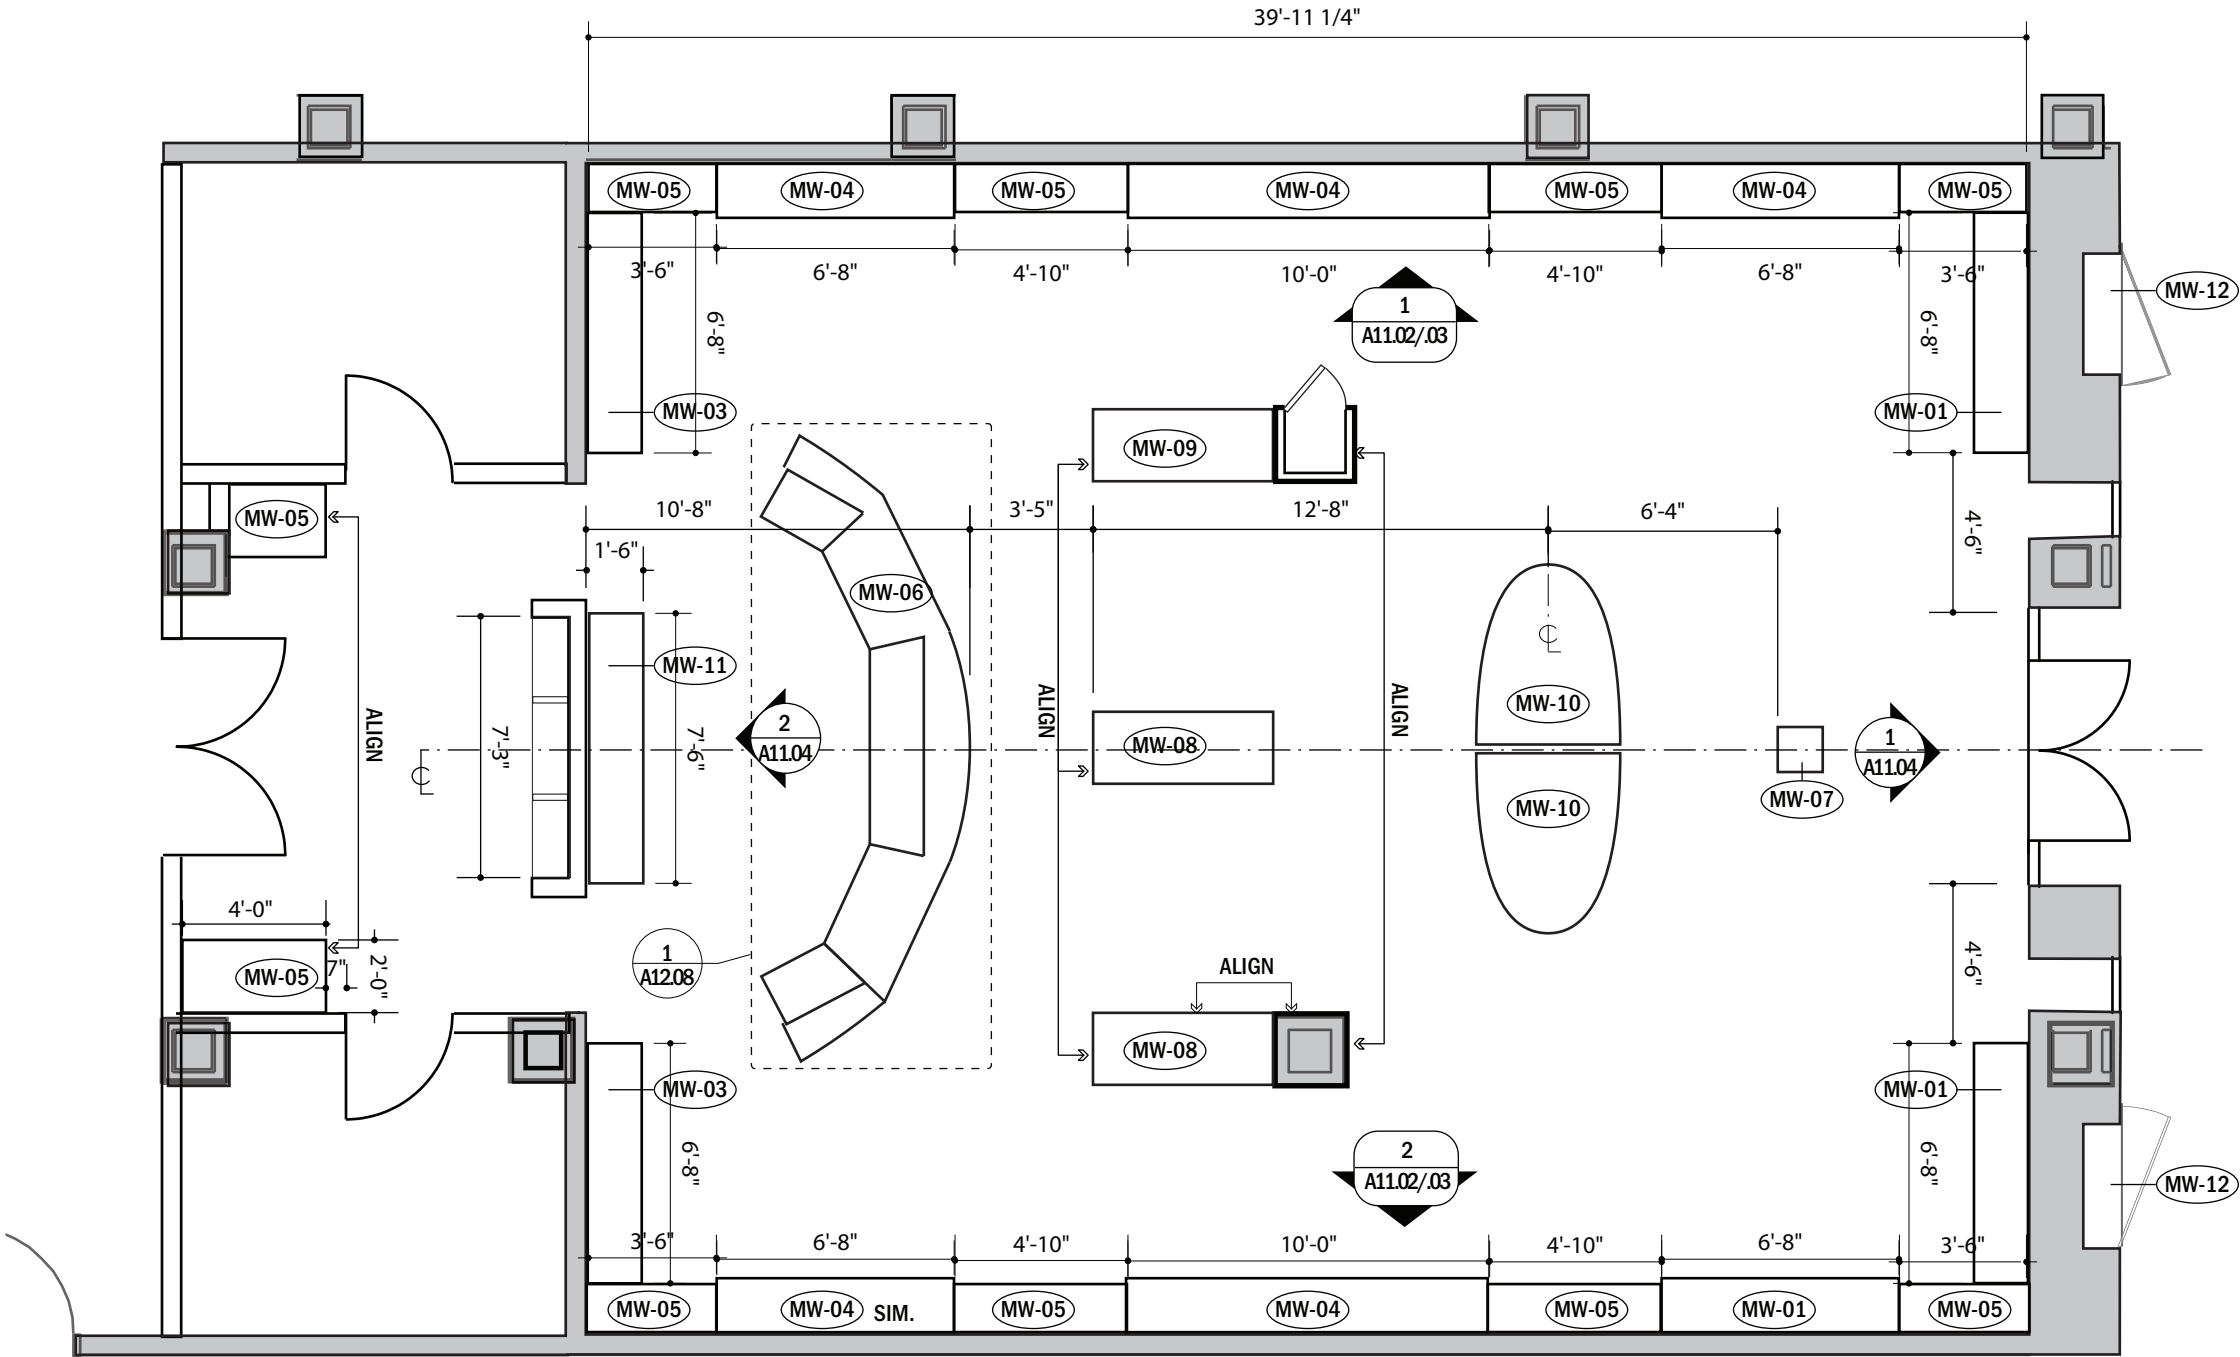

1. Scheduled door
2. Scheduled light fixture
3. Apply seal on glass second surface
4. GL-2 glazing set in clear, anodized aluminum storefront system
5. Scheduled base
6. Locations of millwork and store fixtures

Office of the Chief
Administration Officer
Ford House Office Building
Washington, DC 20515

585

2020 K Street, NW
Washington, DC 20006
Tel: 202.721.5200
Fax: 202.872.8587

Gensler

© 2005 Gensler All drawings and written material appearing herein constitute original and unpublished work of the designer and may not be duplicated, used or disclosed without written consent of designer.


Issue	Date & Description	By	Check
01	12.08.05 75% Design Intent	SH	JO
02	12.31.05 100% Design Intent	SH	JO

Project Number
09.5025.000

Location
/Graphics/Design/Studies/
051231_100%DI


Description

Elevations and Sections

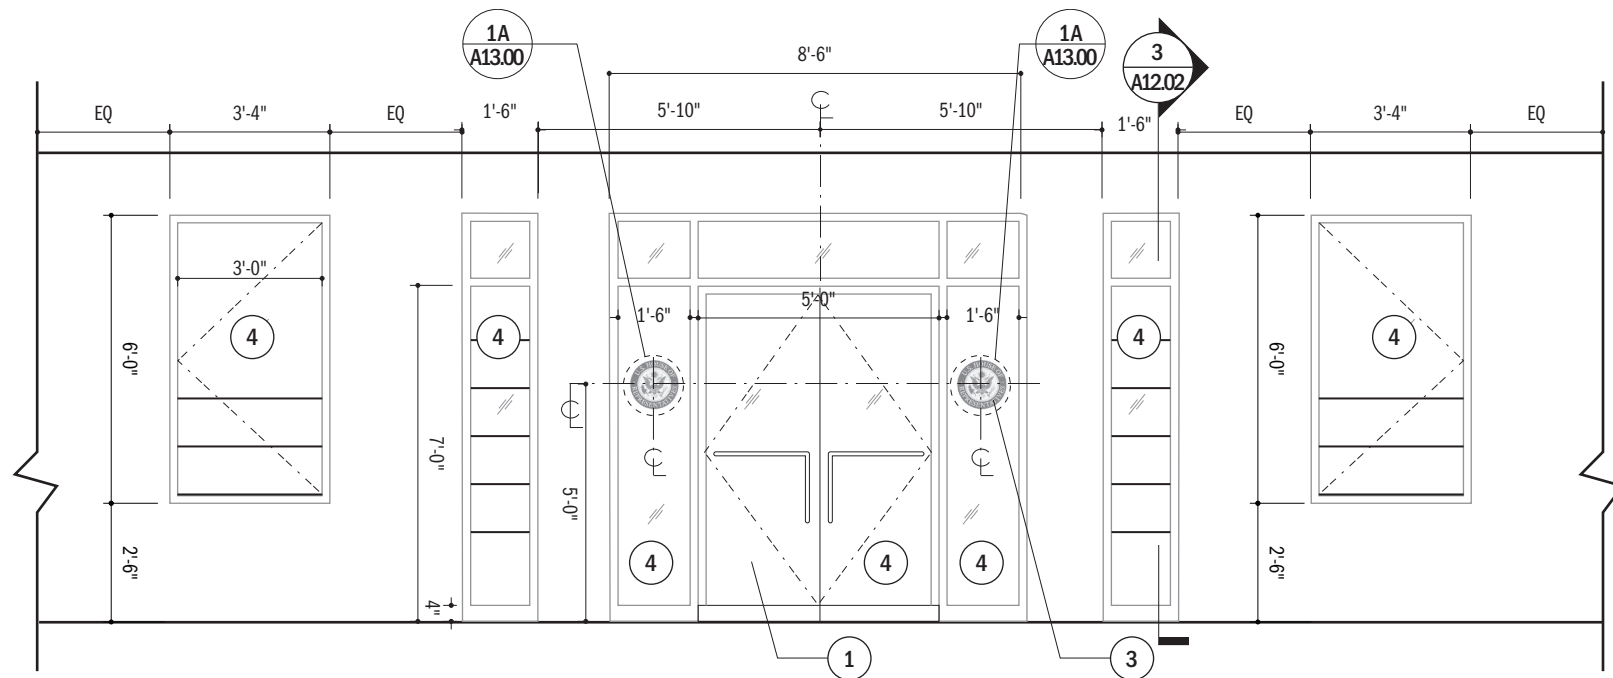

SCALE: 1/4"=1'-0"


1

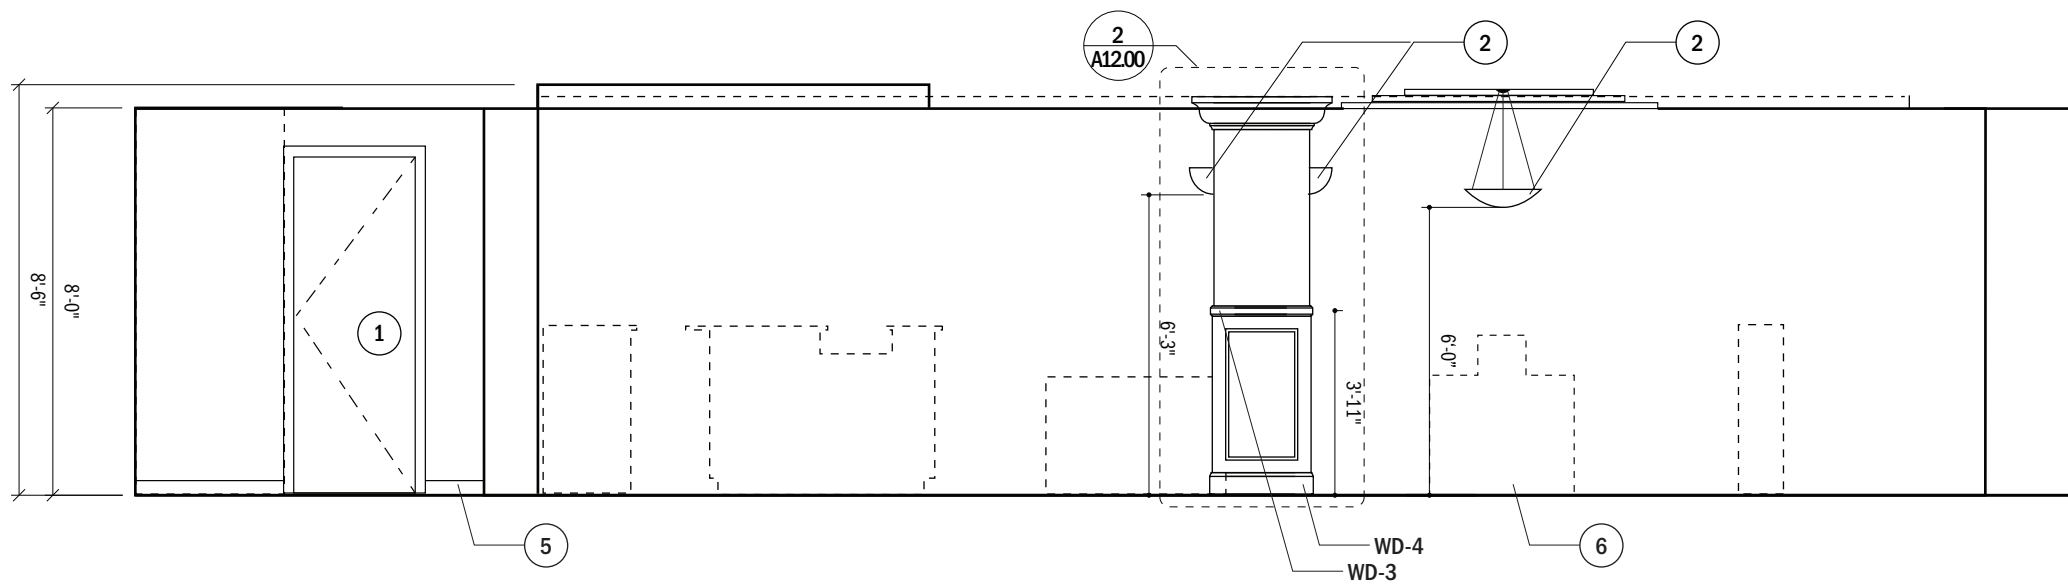

SCALE: 1/4"=1'-0"


2

A11.01

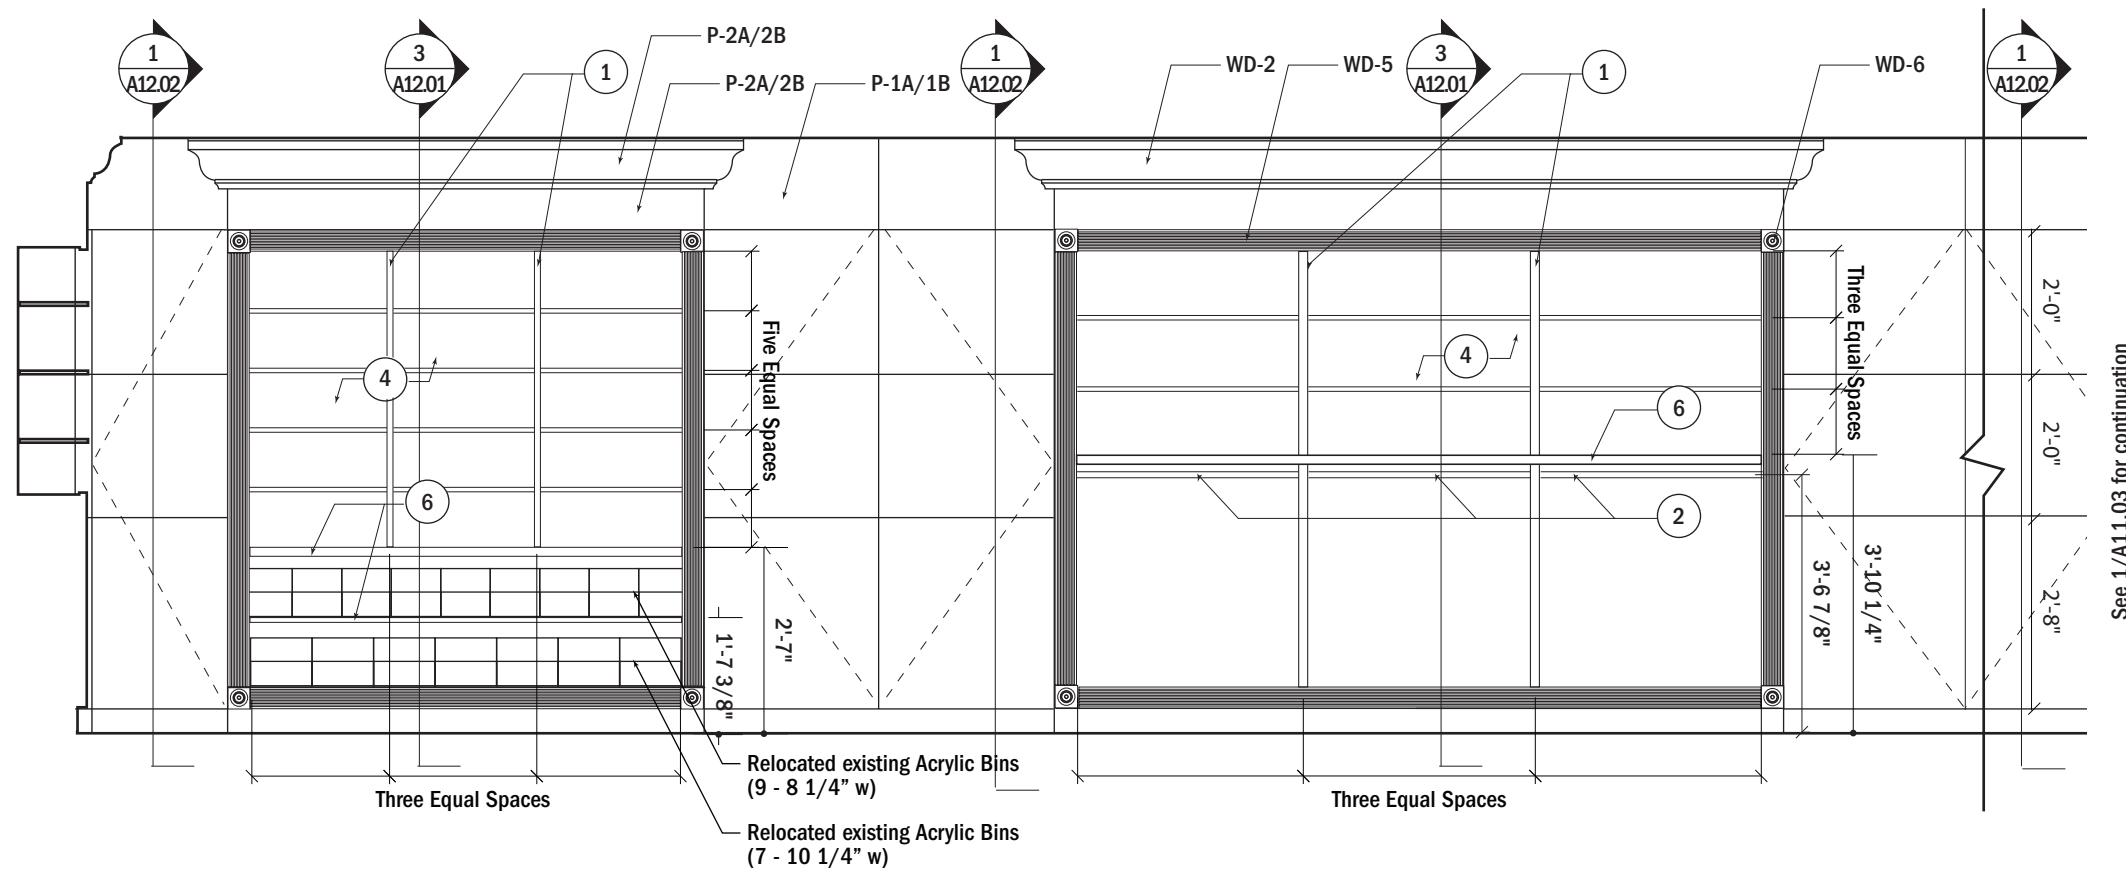

A SOUTH INTERIOR ELEVATION
SCALE: 3/8"=1'-0"

1

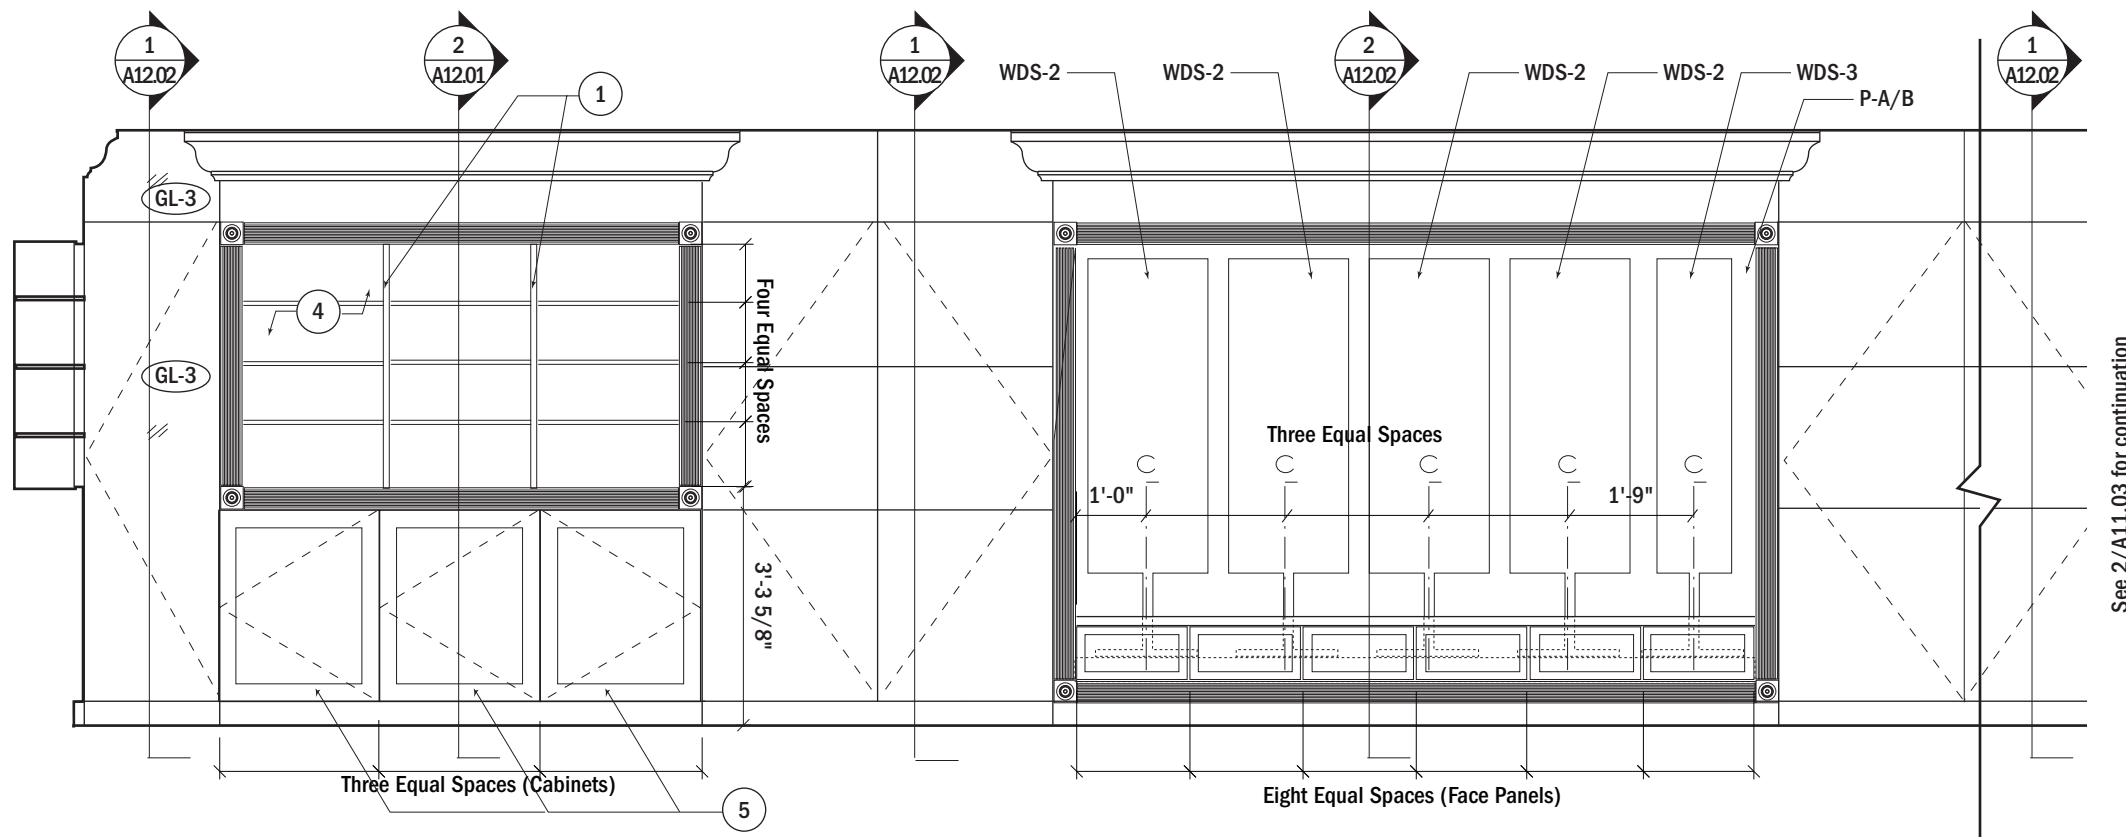

A NORTH INTERIOR ELEVATION

2

KEYNOTES

1. 1/2" thick vertical divider, shelf support, painted P-1 (A or B)
2. Hanging rod for clothes
3. Adjustable glass shelving
4. Adjustable wood shelving
5. See schedules for hardware
6. 1 1/2" thick MDF fixed shelf (divider)
7. Scheduled light fixture

US House of Representatives Gift Shop

Office of the Chief
Administration Officer
Ford House Office Building
Washington, DC 20515

585

2020 K Street, NW
Washington, DC 20006
Tel: 202.721.5200
Fax: 202.872.8587

Gensler

© 2005 Gensler All drawings and written material appearing herein constitute original and unpublished work of the designer and may not be duplicated, used or disclosed without written consent of designer.

Issue	Date & Description	By	Check
01	12.08.05 75% Design Intent	SH	JG
02	12.31.05 100% Design Intent	SH	JG

Project Name
US House of Representatives Gift Shop

Project Number
09.5025.000

File Name
051231_DISet.indd

Location
/Graphics/Design/Studies/
051231_100%DI

Scale
As Noted

Description


A11.02



1. 1/2" thick vertical divider, shelf support, painted P-1 (A or B)
2. Hanging rod for clothes
3. Adjustable glass shelving
4. Adjustable wood shelving
5. See schedules for hardware
6. 1 1/2" thick MDF fixed shelf (divider)
7. Scheduled light fixture

© 2005 Gensler All drawings and written material appearing herein constitute original and unpublished work of the designer and may not be duplicated, used or disclosed without written consent of designer.


Description
Elevations

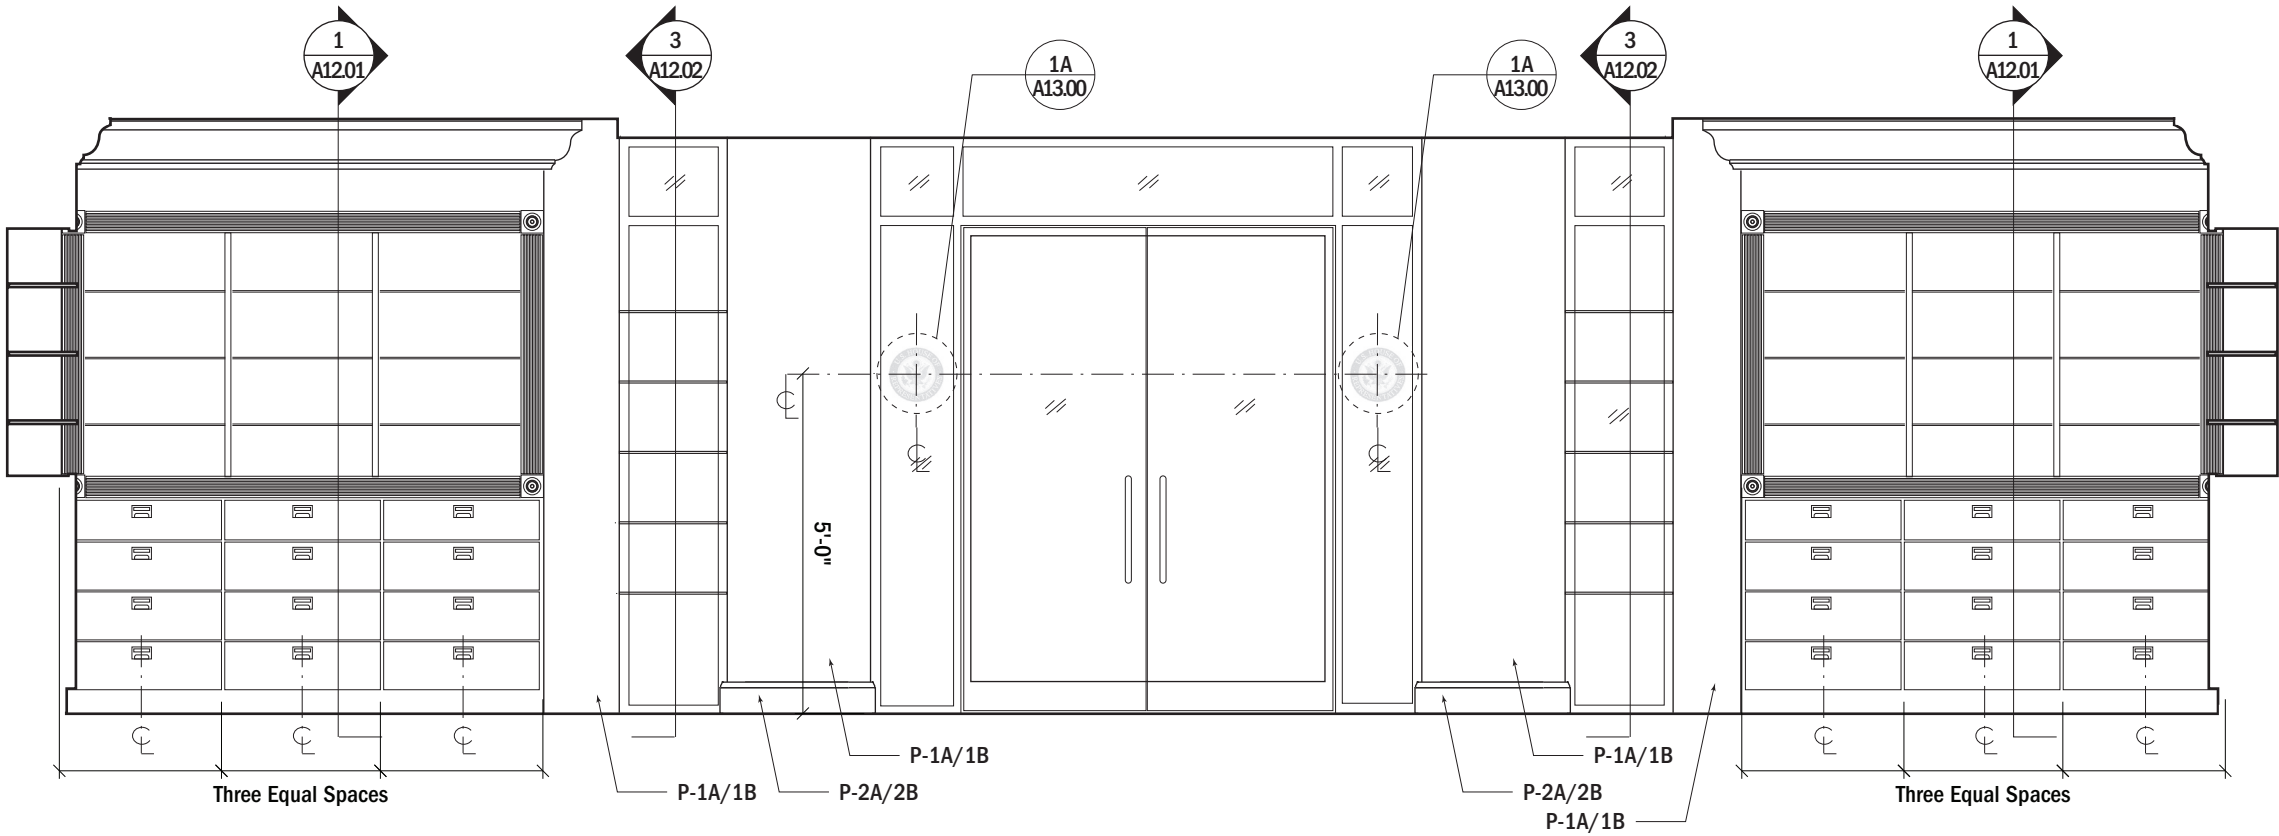

A WEST INTERIOR ELEVATION

SCALE: 3/8"=1'-0"

1

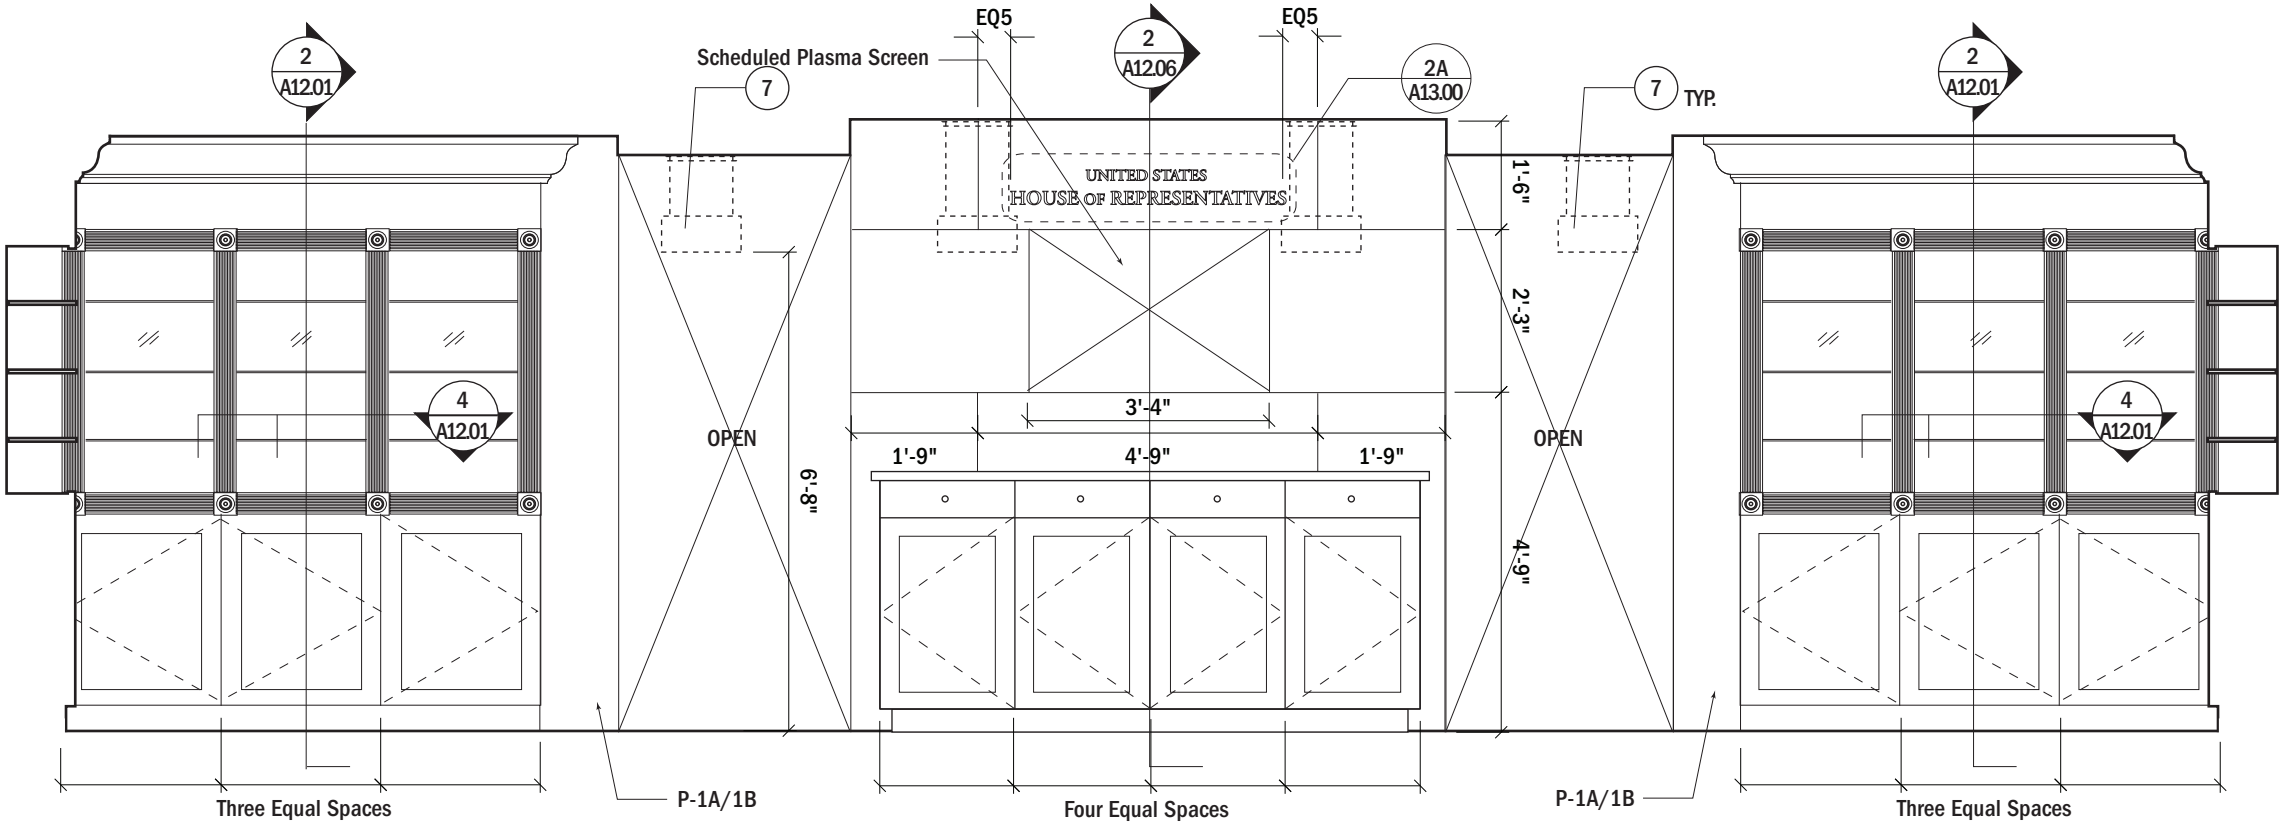

A EAST INTERIOR ELEVATION

SCALE: 3/8"=1'-0"

2

KEYNOTES

- 1/2" thick vertical divider, shelf support, painted P-1 (A or B)
- Hanging rod for clothes
- Adjustable glass shelving
- Adjustable wood shelving
- See schedules for hardware
- 1 1/2" thick MDF fixed shelf (divider)
- Scheduled light fixture

US House of Representatives Gift Shop

Office of the Chief
Administration Officer
Ford House Office Building
Washington, DC 20515



2020 K Street, NW
Washington, DC 20006
Tel: 202.721.5200
Fax: 202.872.8587

Gensler

© 2005 Gensler All drawings and written material appearing herein constitute original and unpublished work of the designer and may not be duplicated, used or disclosed without written consent of designer.

Issue	Date	By	Check
& Description			
01	12.08.05	SH	JG
75% Design Intent			
02	12.31.05	SH	JG
100% Design Intent			

Project Name
US House of Representatives Gift Shop

Project Number
09.5025.000

File Name
051231_DISet.indd

Location
/Graphics/Design/Studies/
051231_100%DI

Scale
As Noted

Description
Elevations

SHEET NOTES

1. TWO COLUMNS. ONE BUILDING COLUMN TO BE CLAD, & ONE COLUMN TO BE CREATED FOR STORAGE, ACCESSABLE FROM A DOOR WITH HIDDEN HARDWARE ON ONE SIDE.

US House of Representatives
Gift Shop

Office of the Chief
Administrative Officer
Ford House Office Building
Washington, DC 20515



2020 K Street, NW
Washington, DC 20006
Tel: 202.721.5200
Fax: 202.872.8587

Gensler

Copyright 2005 Gensler All drawings and written material appearing herein constitute original and unpublished work of the designer and may not be duplicated, used or disclosed without written consent of designer.

Issue	Date	By	Check
& Description			
01	12.08.05	SH	JG
75% Design Intent			
02	12.31.05	SH	JG
100% Design Intent			


US House of Representatives Gift Shop

Project Number
09.5025.000

A12-00

TYPICAL DETAILS


0 6' 1' 2'
A12.00

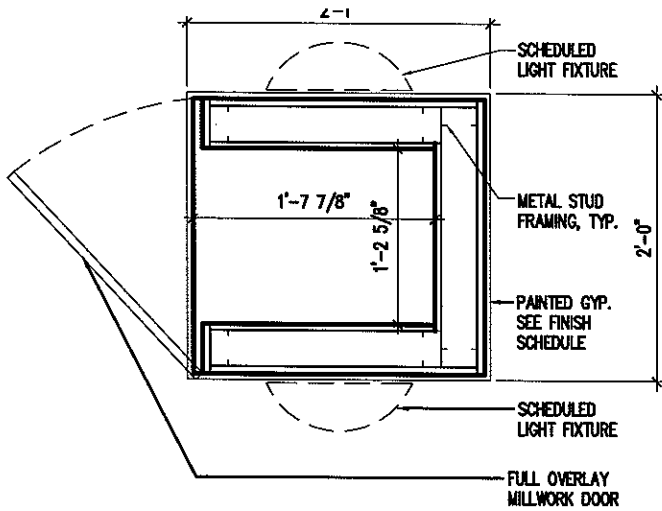

COLUMN PLAN

SCALE: 1 1/2" = 1'-0"


3

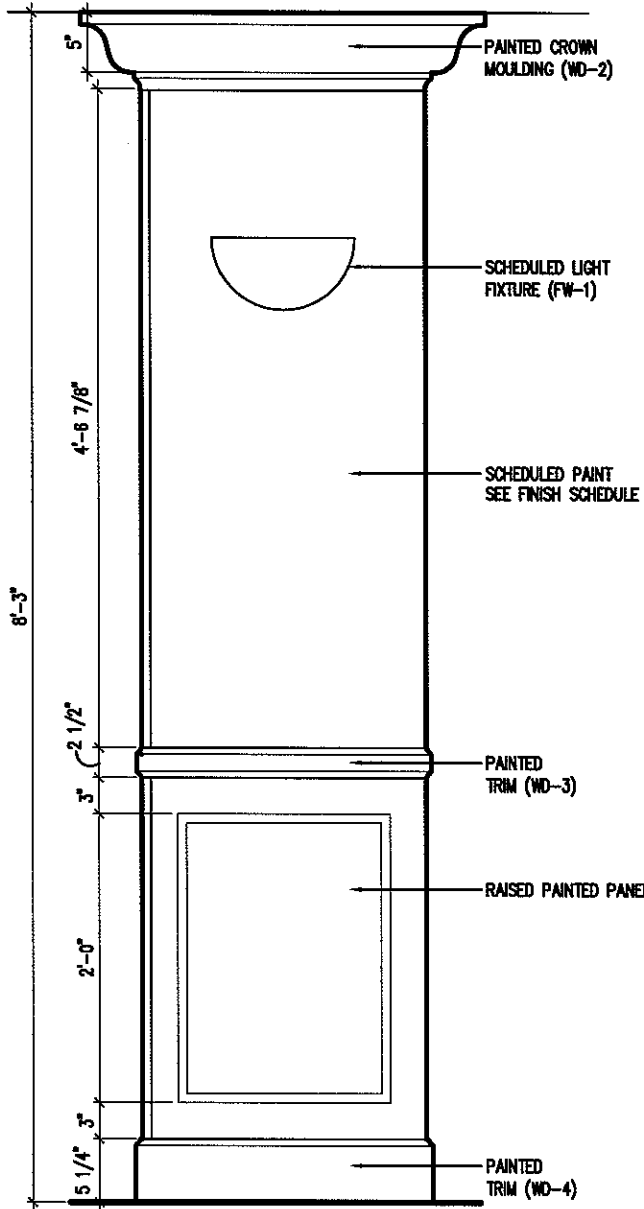

COLUMN SECTION

SCALE: 1 1/2" = 1'-0"

2

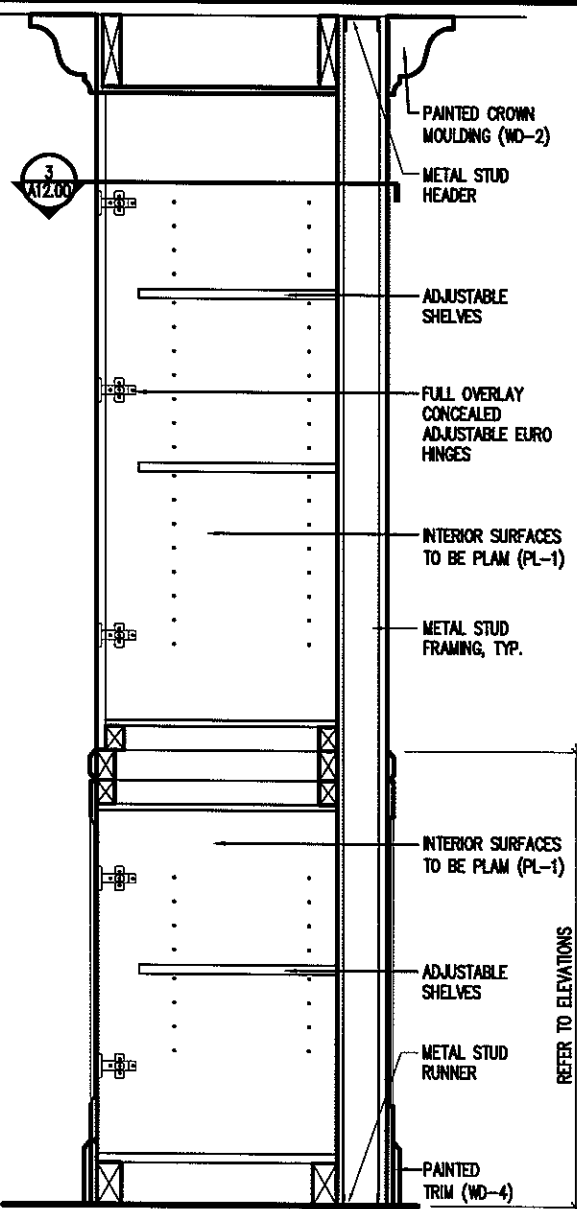

COLUMN SECTION

SCALE: 1 1/2" = 1'-0"

1

SHEET NOTES

**US House of Representatives
Gift Shop**

Office of the Chief
Administrative Officer
Ford House Office Building
Washington, DC 20515

585

2020 K Street, NW
Washington, DC 20006
Tel: 202.721.5200
Fax: 202.872.8587

Gensler

Copyright 2005 Gensler All drawings and written material appearing herein constitute original and unpublished work of the designer and may not be duplicated, used or disclosed without written consent of designer.

Issue	Date & Description	By	Check
01	12.08.05 75% Design Intent	SH	JG
02	12.31.05 100% Design Intent	SH	JG


US House of Representatives Gift Shop

Project Number
09.5025.000

A12-01

TYPICAL DETAILS


A12.01

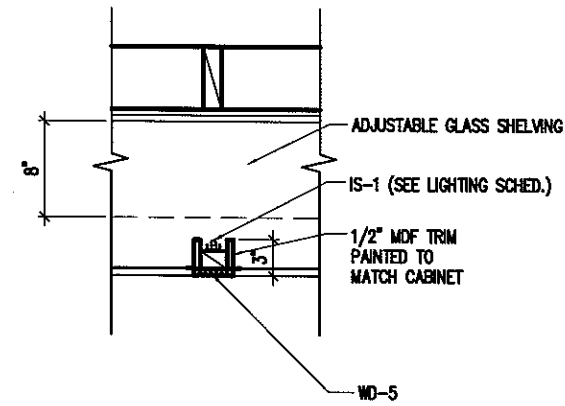

PLAN DETAIL- (MW.03)
SCALE: 1 1/2" = 1' 0"

SCALE: 1 1/2" = 1'-0"


4

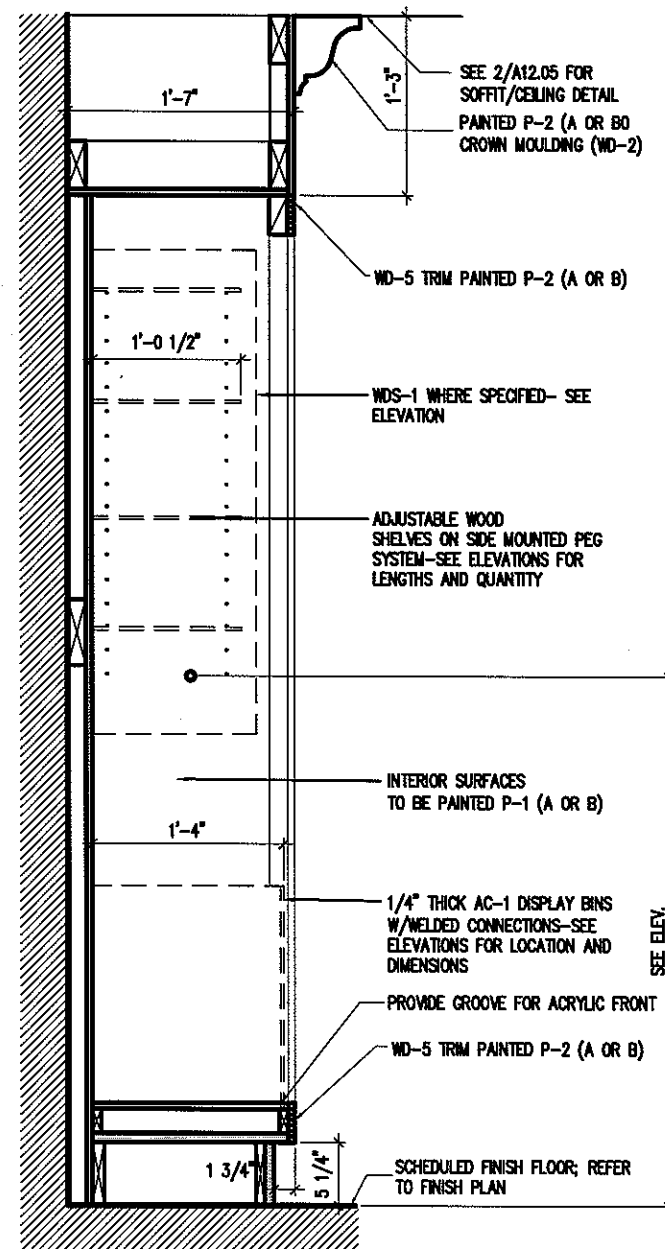

DISPLAY WALL SECTION (MW.04)

SCALE: 1 1/2" = 1'-0"


3

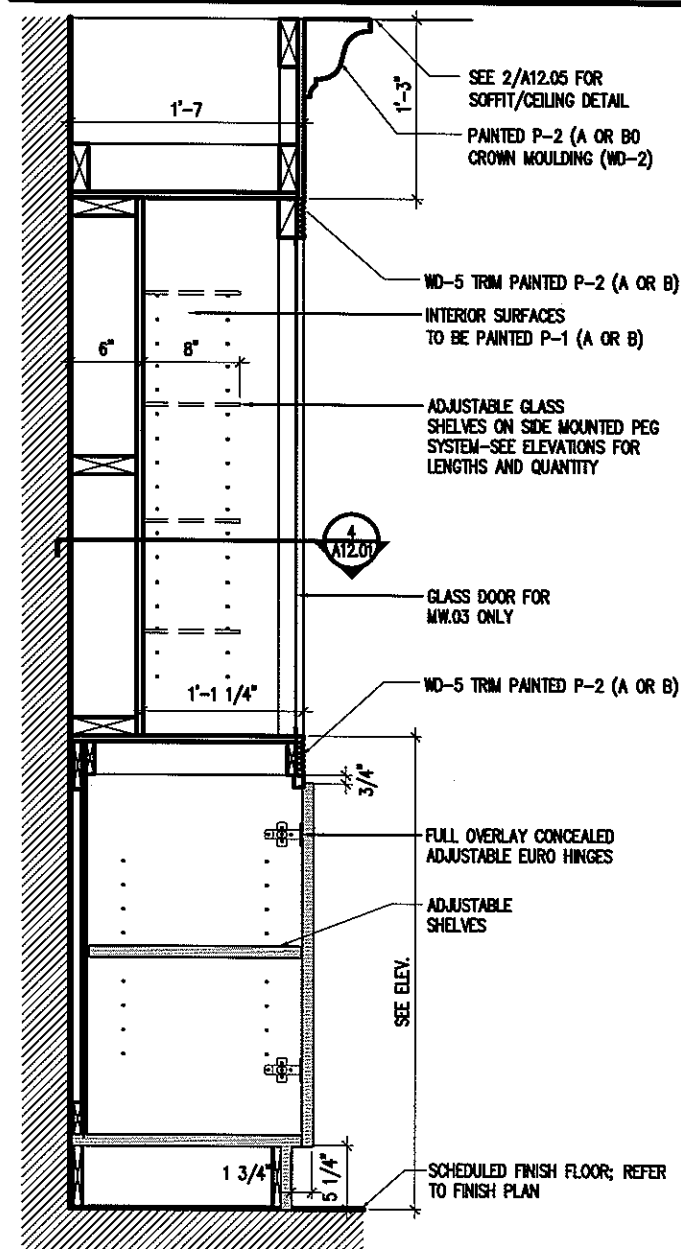

DISPLAY WALL SECTION (MW.02 & 03)

SCALE: 1 1/2" = 1'-0"

3) 2

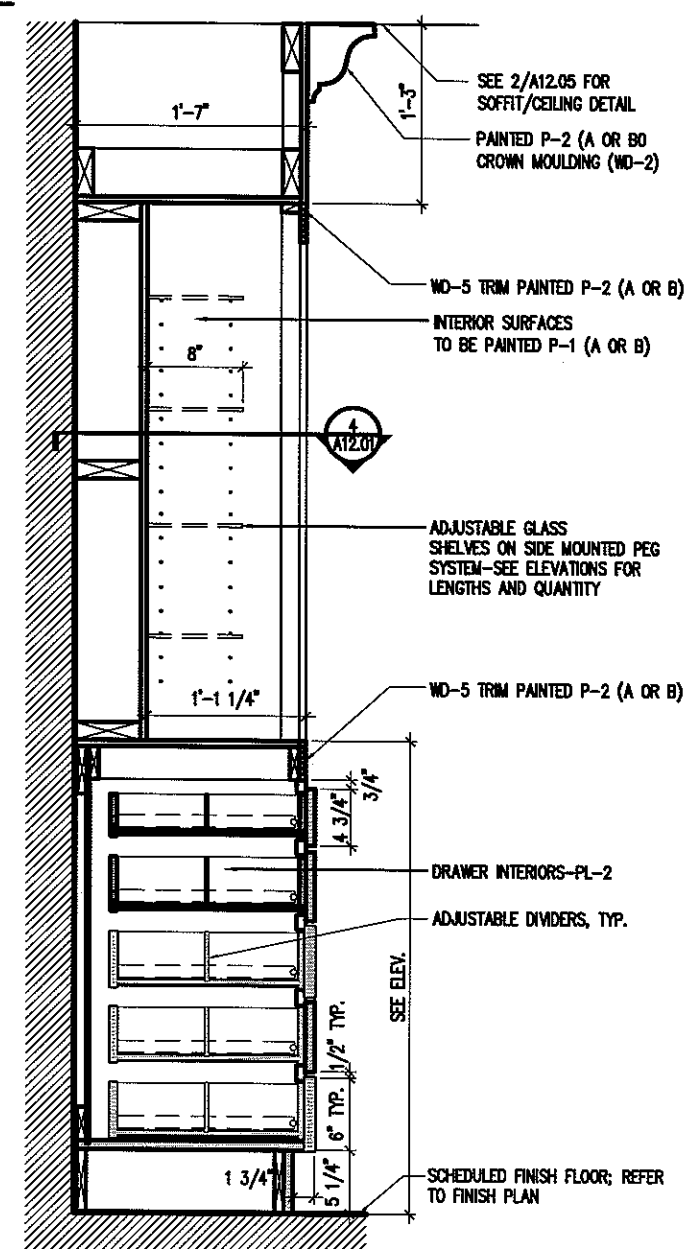

DISPLAY WALL SECTION (MW.01)

DISPLAY
SCALE: 1 1/2" = 1' 0"

—

SHEET NOTES

US House of Representatives
Gift Shop

Office of the Chief
Administrative Officer
Ford House Office Building
Washington, DC 20515



2020 K Street, NW
Washington, DC 20006
Tel: 202.721.5200
Fax: 202.872.8587

Gensler

Copyright 2005 Gensler All drawings and written material appearing herein constitute original and unpublished work of the designer and may not be duplicated, used or disclosed without written consent of designer.


Issue	Date & Description	By	Check
01	12.08.05 75% Design Intent	SH	JG
02	12.31.05 100% Design Intent	SH	JG

US House of Representatives Gift Shop


Project Number
09.5025.000

A12-02

TYPICAL DETAILS

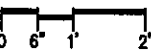


A12.02

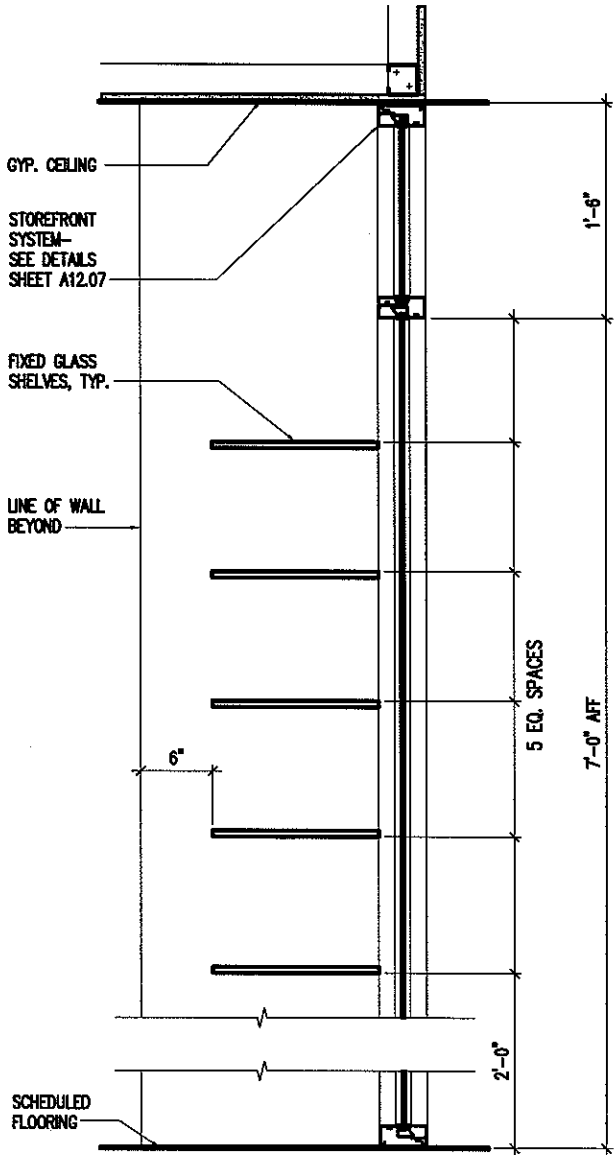

STOREFRONT WINDOW SECTION

3


SCALE: 1 1/2" = 1'-0"

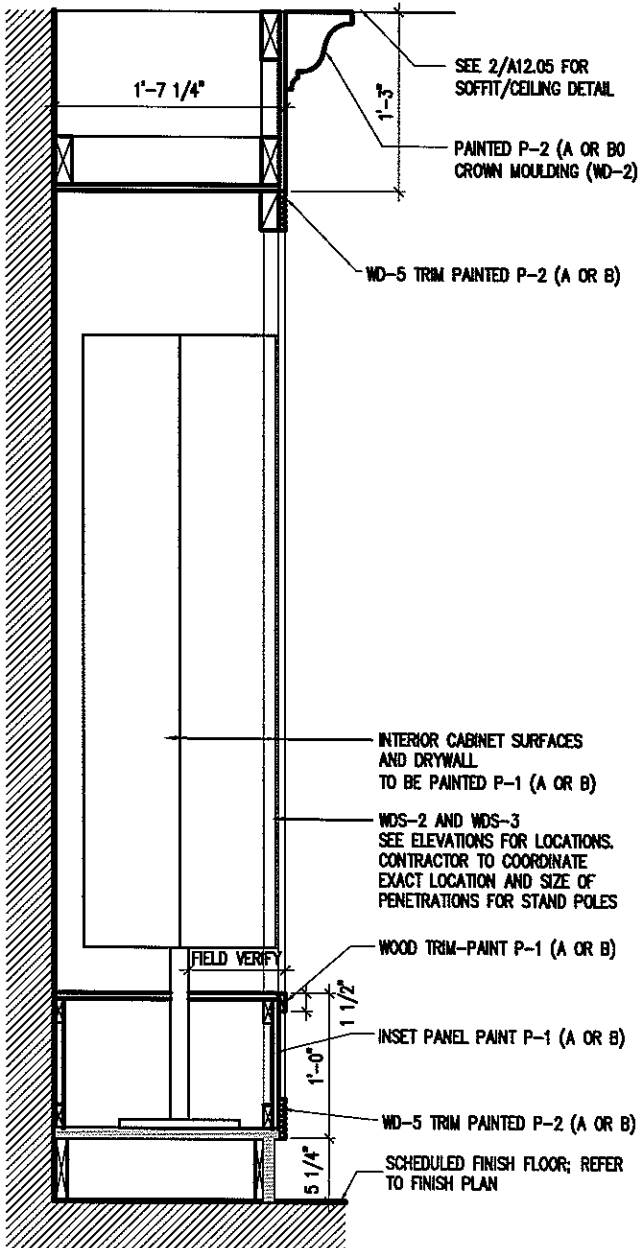

DISPLAY WALL SECTION (MW.04)

2




SCALE: 1 1/2" = 1'-0"

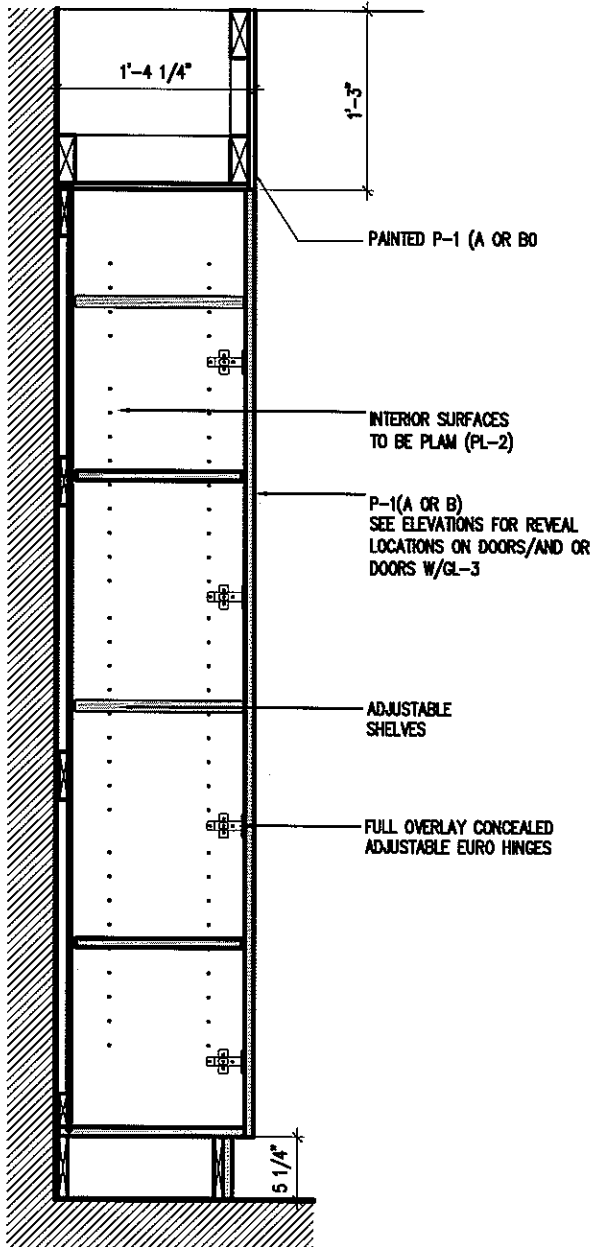

STORAGE WALL SECTION (MW.05)

1




SCALE: 1 1/2" = 1'-0"

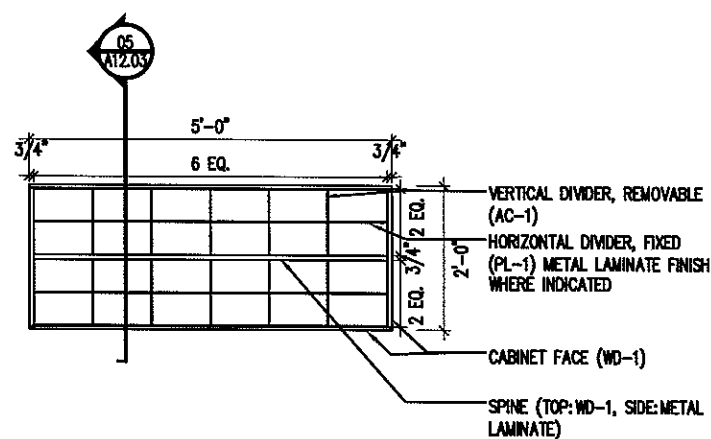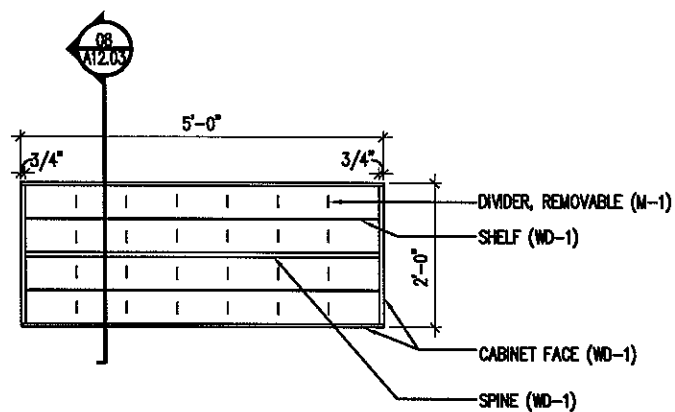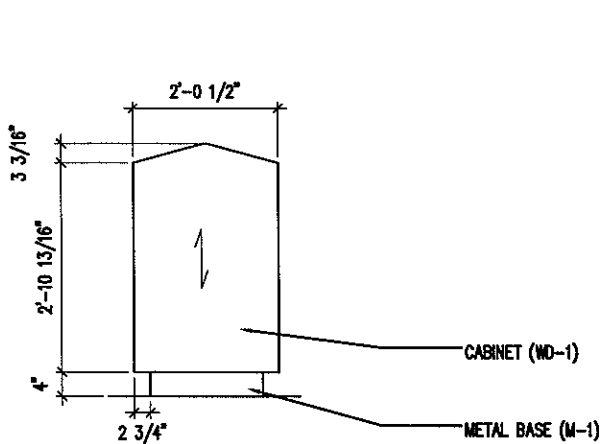

DISPLAY ISLAND1+2 SIDE ELEVATION (MW-08+09) 7
SCALE: 3/8" = 1'-0"

DISPLAY ISLAND2 PLAN (MW-09) 4
SCALE: 3/8" = 1'-0"




DISPLAY ISLAND1 PLAN (MW-08) 1
SCALE: 3/8" = 1'-0"

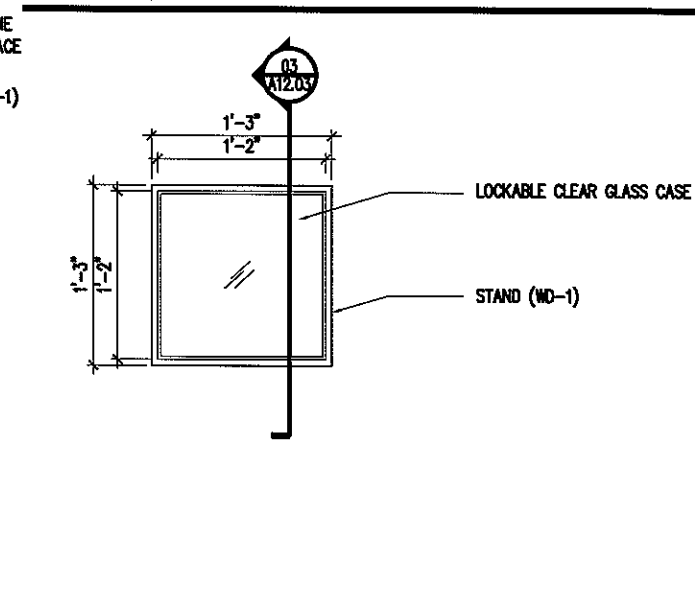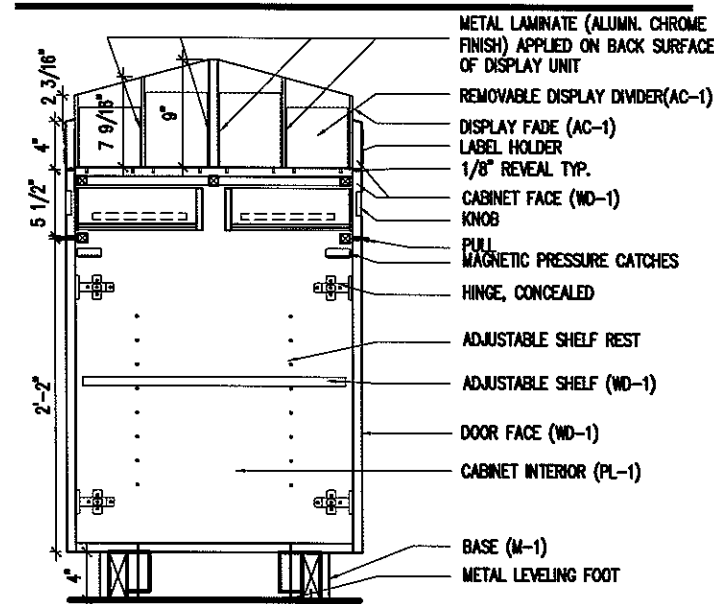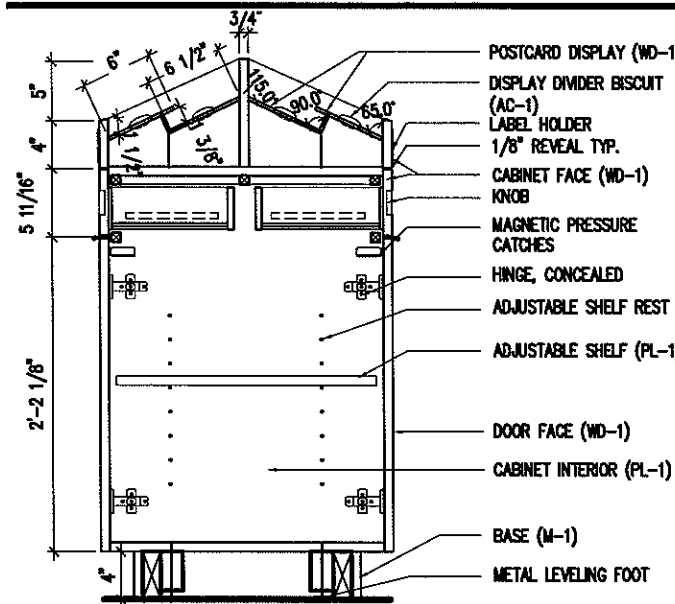

DISPLAY ISLAND2 SECTION (MW-09) 8
SCALE: 3/4" = 1'-0"

DISPLAY ISLAND1 SECTION (MW-08) 5
SCALE: 3/4" = 1'-0"

DISPLAY STAND PLAN (MW-07) 2
SCALE: 3/4" = 1'-0"

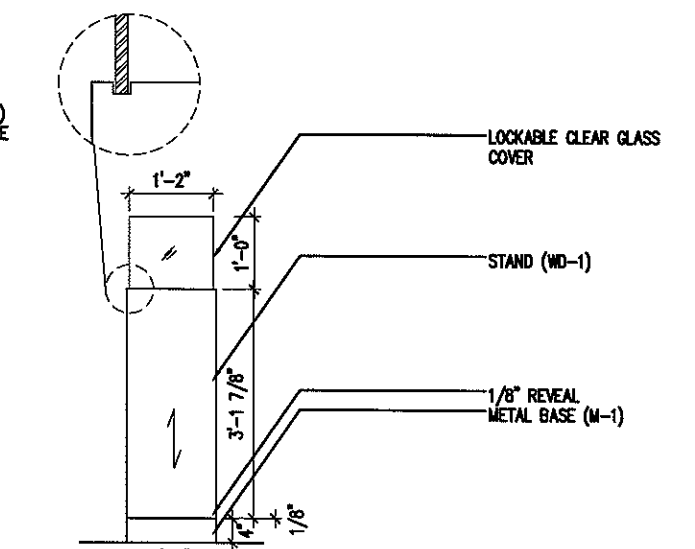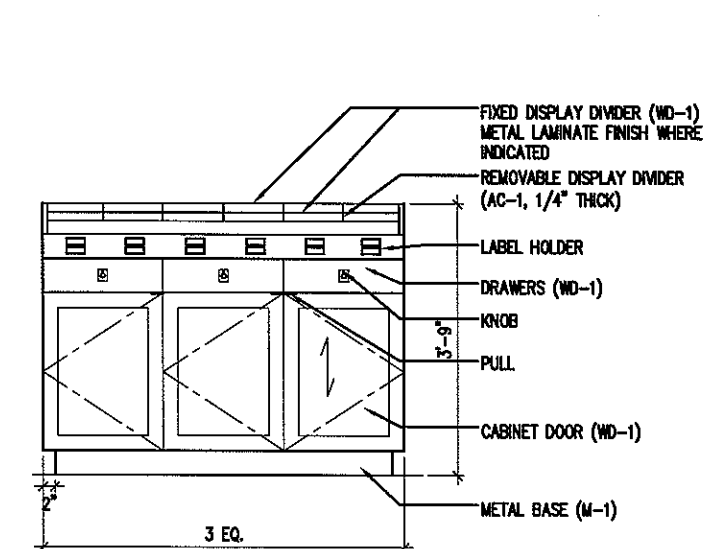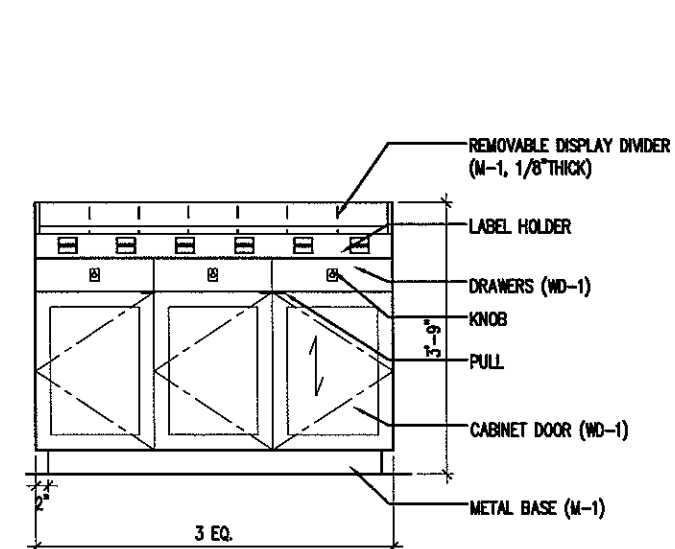

DISPLAY ISLAND2 FRONT ELEVATION (MW-09) 9
SCALE: 3/8" = 1'-0"

DISPLAY ISLAND1 FRONT ELEVATION (MW-08) 6
SCALE: 3/8" = 1'-0"

DISPLAY STAND ELEVATION (MW-07) 3
SCALE: 3/8" = 1'-0"

SHEET NOTES

US House of Representatives
Gift Shop

Office of the Chief
Administrative Officer
Ford House Office Building
Washington, DC 20515

585

Gensler

2020 K Street, NW
Washington, DC 20006
Tel: 202.721.5200
Fax: 202.872.8587

Copyright 2005 Gensler All drawings and written material appearing herein constitute original and unpublished work of the designer and may not be duplicated, used or disclosed without written consent of designer.

Issue	Date & Description	By	Check
01	12.08.05 75% Design Intent	SH	JG
02	12.31.05 100% Design Intent	SH	JG

US House of Representatives Gift Shop


Project Number
09.5025.000

A12-03

TYPICAL DETAILS


0 6" 1' 2'

A12.03

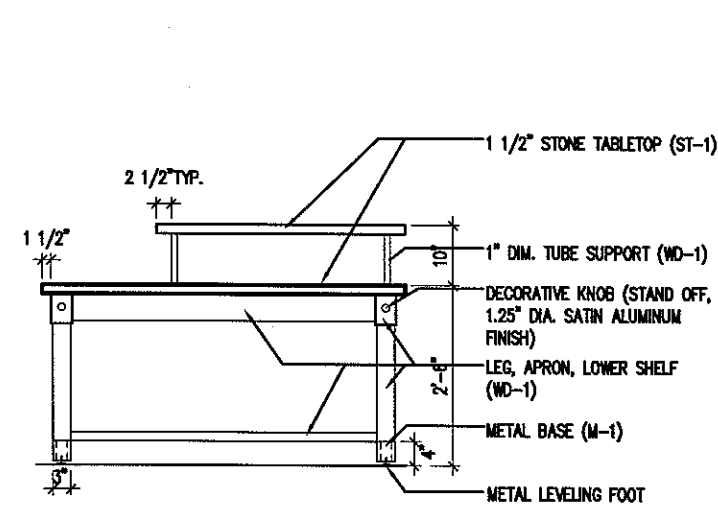


DISPLAY TABLE SIDE ELEVATION (MW-10)
SCALE: 3/8" = 1'-0"

4

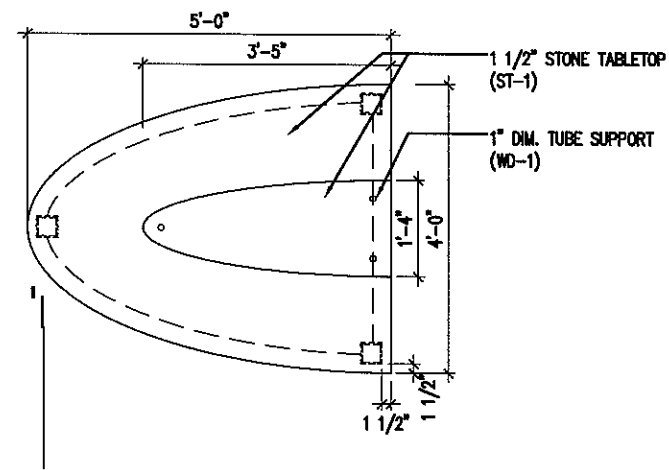


DISPLAY TABLE PLAN (MW-10)
SCALE: 3/8" = 1'-0"

1

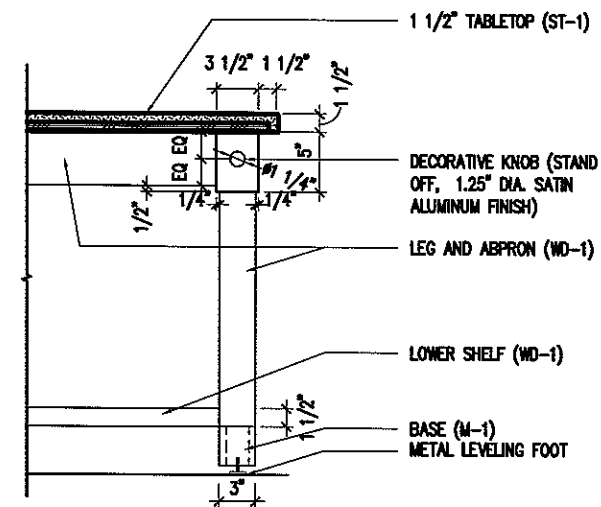

DISPLAY TABLE DETAIL AND DIMENSIONS (MW-10)
SCALE: 3/4" = 1'-0"

2

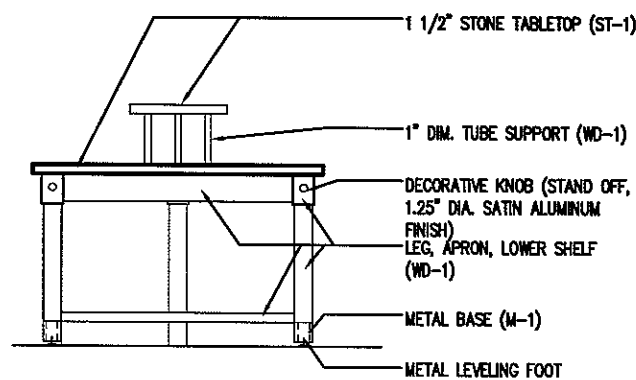

DISPLAY TABLE BACK ELEVATION (MW-10)
SCALE: 3/8" = 1'-0"

3

SHEET NOTES

US House of Representatives
Gift Shop

Office of the Chief
Administrative Officer
Ford House Office Building
Washington, DC 20515

585

2020 K Street, NW
Washington, DC 20006
Tel: 202.721.5200
Fax: 202.872.8587

Gensler

Copyright 2005 Gensler All drawings and written material appearing herein constitute original and unpublished work of the designer and may not be duplicated, used or disclosed without written consent of designer.

Issue	Date	By	Check
& Description			
01	12.08.05	SH	JG
75% Design Intent			
02	12.31.05	SH	JG
100% Design Intent			

US House of Representatives Gift Shop


Project Number
09.5025.000

A12-04

TYPICAL DETAILS

0 6" 1' 2'


A12.04

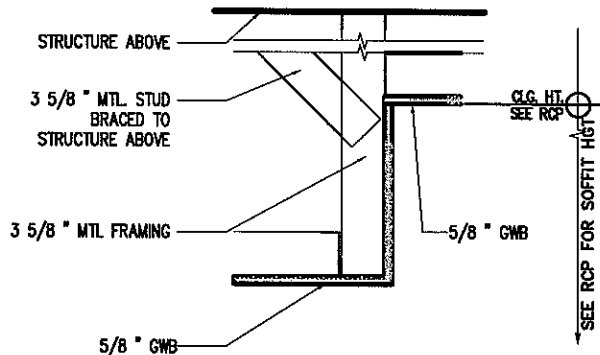

GWB CEILING TRANSITION

SCALE: 1-1/2" = 1'-0"


4

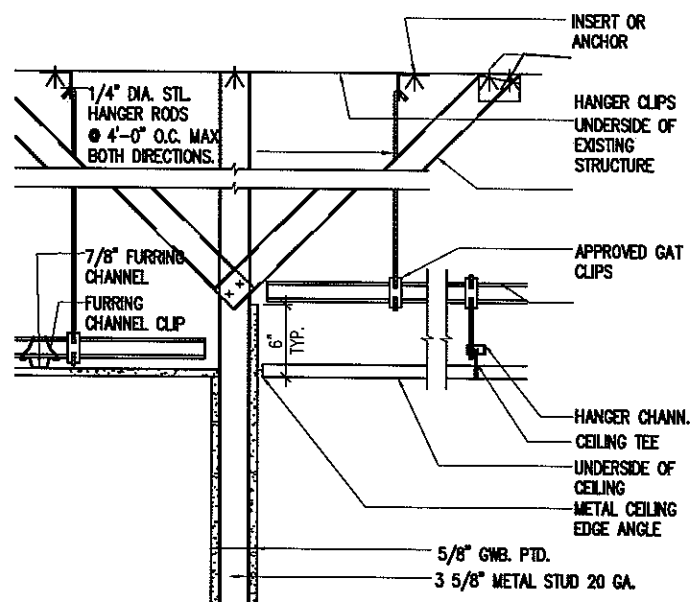

SUSPENDED CEILING DETAIL

SCALE: 1-1/2" = 1'-0"


1

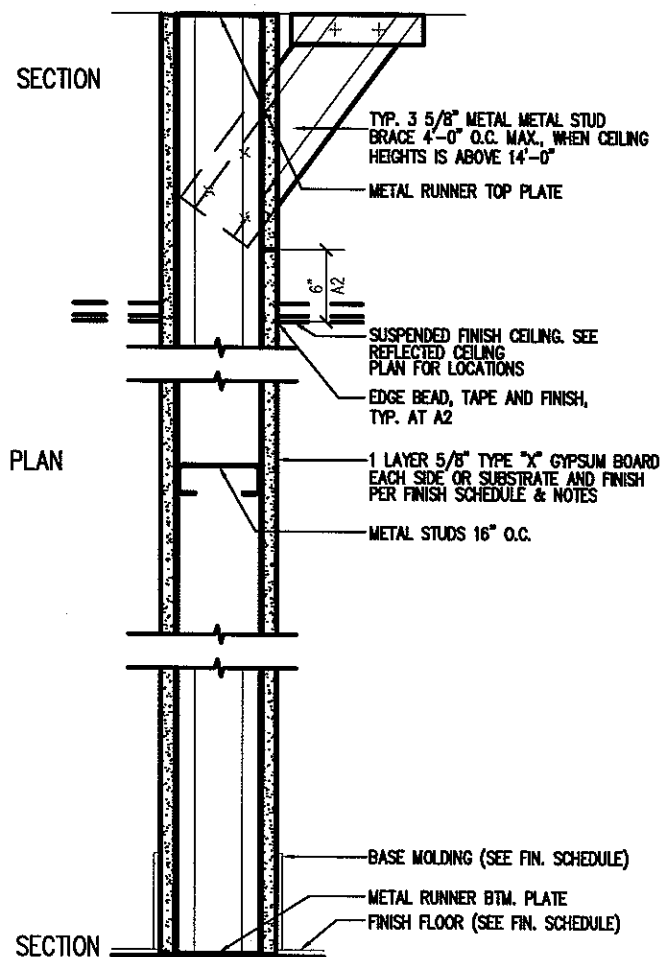

PARTITION "A"

SCALE: 3" = 1'-0"


5

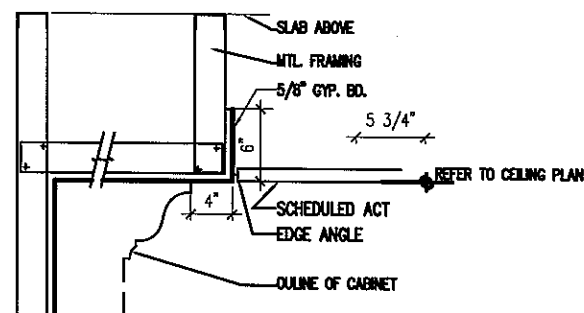

SOFFIT DETAIL

SCALE: 1-1/2" = 1'-0"

2

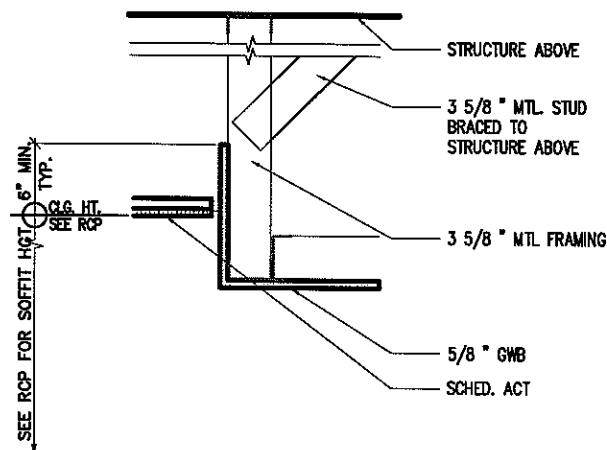

ACT/GWB CEILING TRANSITION

SCALE: 1-1/2" = 1'-0"

3

SHEET NOTES

US House of Representatives
Gift Shop

Office of the Chief
Administrative Officer
Ford House Office Building
Washington, DC 20515

585

Gensler

2020 K Street, NW
Washington, DC 20006
Tel: 202.721.5200
Fax: 202.872.8587

Copyright 2005 Gensler All drawings and written material appearing herein constitute original and unpublished work of the designer and may not be duplicated, used or disclosed without written consent of designer.

Issue	Date	By	Check
01	12.08.05	SH	JG
	75% Design Intent		
02	12.31.05	SH	JG
	100% Design Intent		

US House of Representatives Gift Shop

Project Number
09.5025.000

A12-05

TYPICAL DETAILS

0 6" 1' 2'

A12.05

SHEET NOTES

US House of Representatives
Gift Shop

Office of the Chief
Administrative Officer
Ford House Office Building
Washington, DC 20515



2020 K Street, NW
Washington, DC 20006
Tel: 202.721.5200
Fax: 202.872.8587

Gensler

Copyright 2005 Gensler All drawings and written material appearing herein constitute original and unpublished work of the designer and may not be duplicated, used or disclosed without written consent of designer.


Issue	Date & Description	By	Check
01	12.08.05 75% Design Intent	SH	JG
02	12.31.05 100% Design Intent	SH	JG

US House of Representatives Gift Shop


Project Number
09.5025.000

A12-04


TYPICAL DETAILS

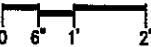


A12.06

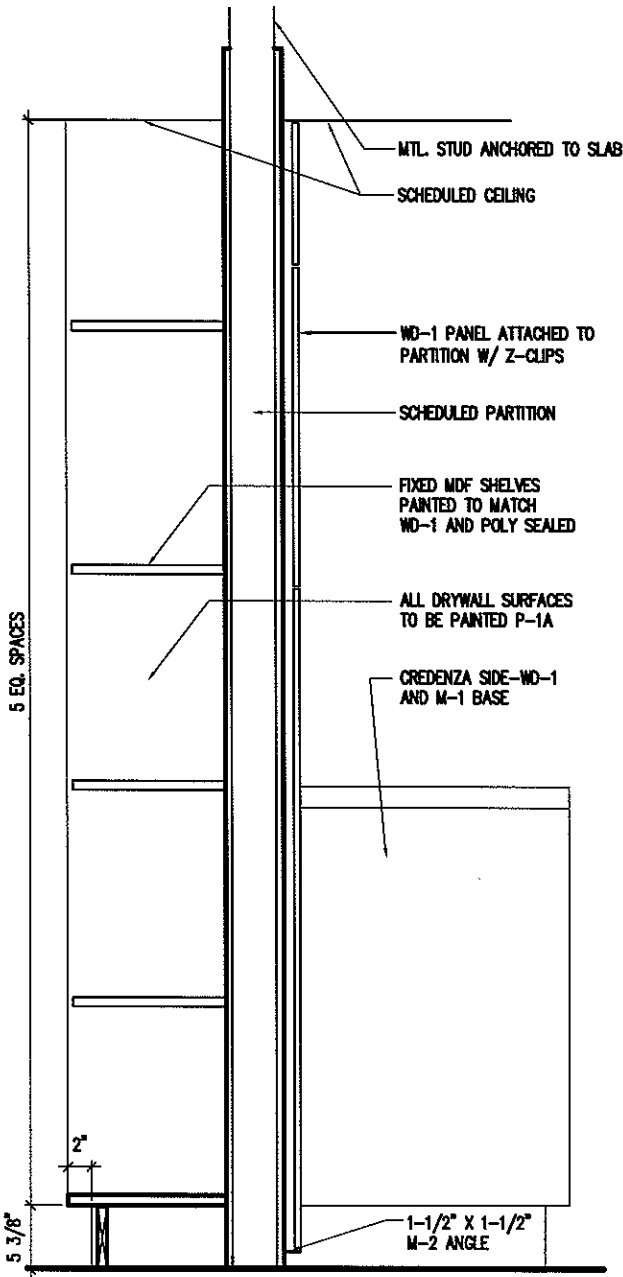


CRENDENZA WALL SECTION (MW.11) 3
SCALE: 1 1/2" = 1'-0"

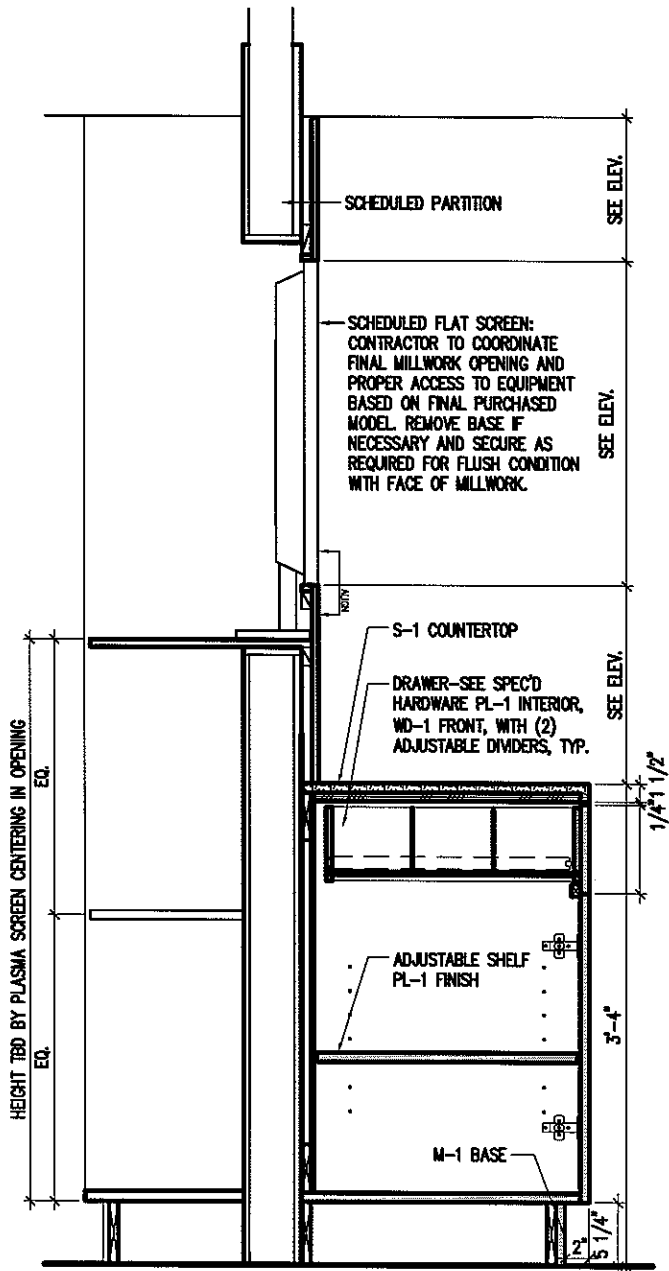


CRENDENZA WALL SECTION (MW.11) 2
SCALE: 1 1/2" = 1'-0"

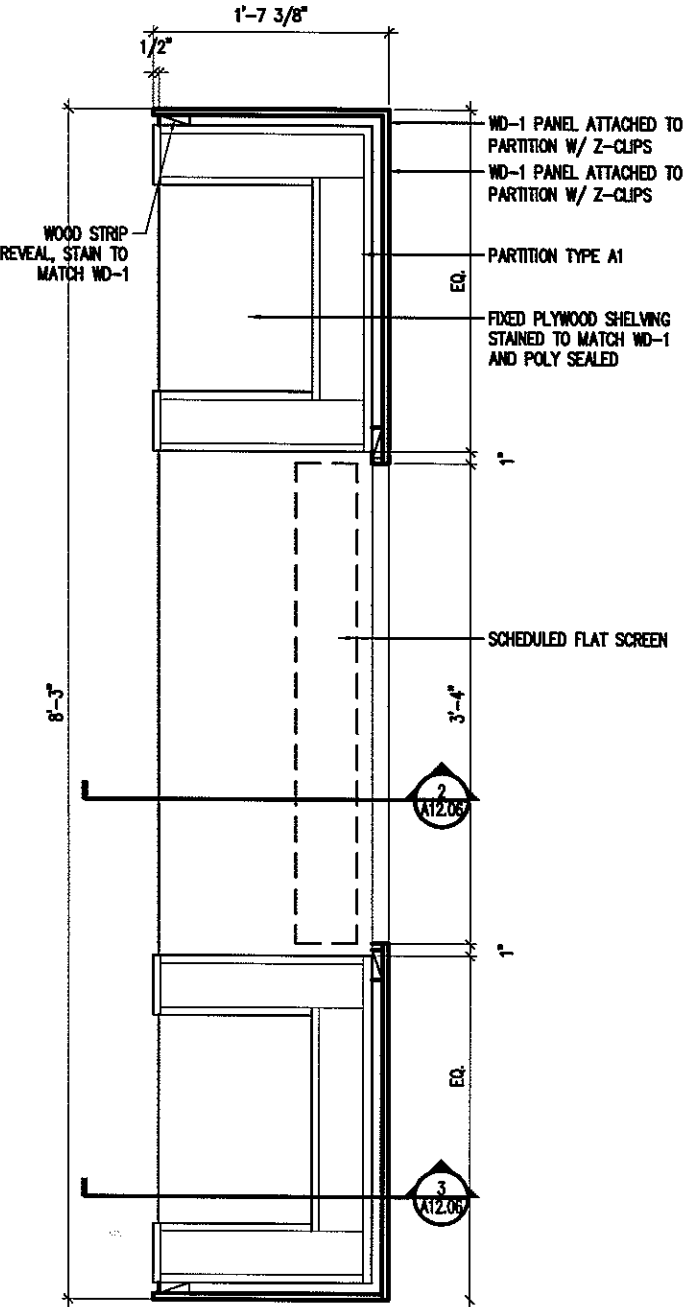


CRENDENZA WALL PLAN (MW.11) 1
SCALE: 1 1/2" = 1'-0"

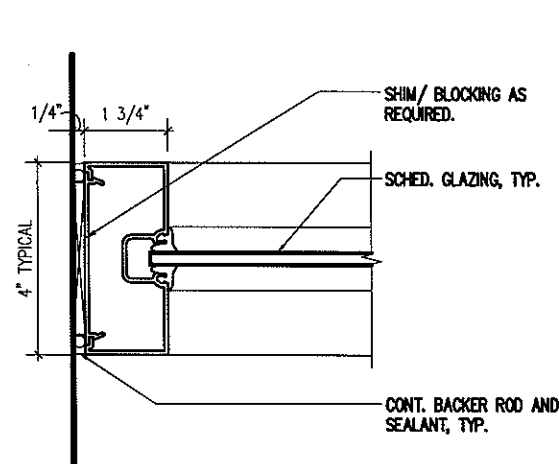


TYPICAL JAMB
SCALE: 6" = 1'-0"

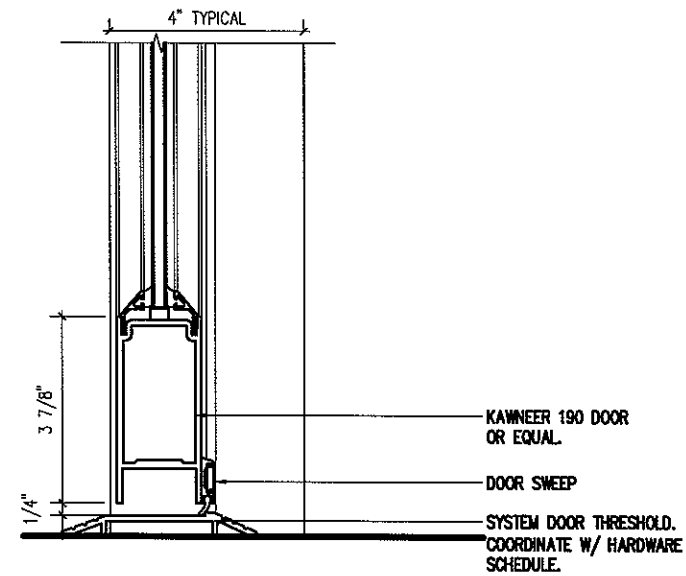


BOTTOM DOOR RAIL & THRESHOLD
SCALE: 6" = 1'-0"

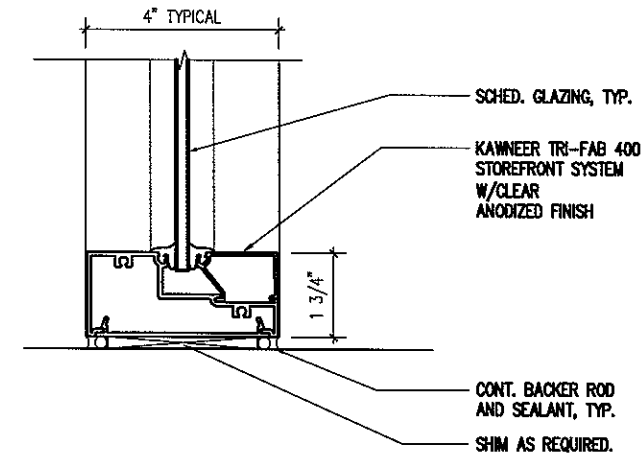


TYPICAL SILL
SCALE: 6" = 1'-0"

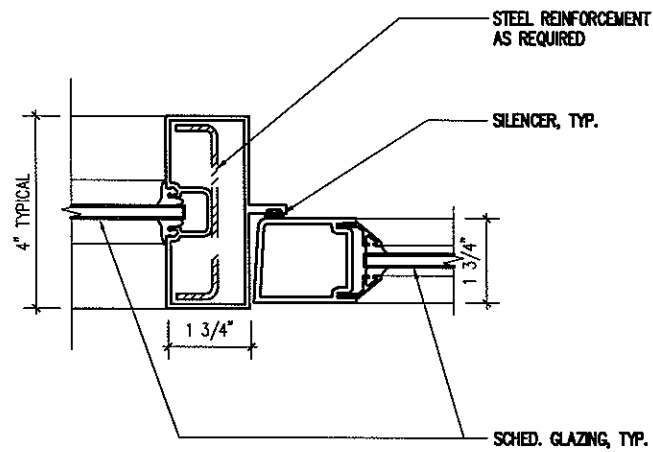


DOOR JAMB
SCALE: 6" = 1'-0"

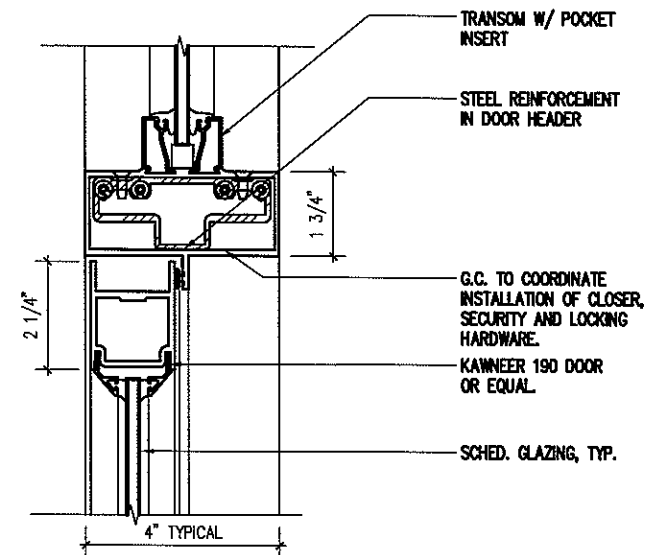

DOOR HEAD W/TRANSOM&CONCLD CLOSER
SCALE: 6" = 1'-0"

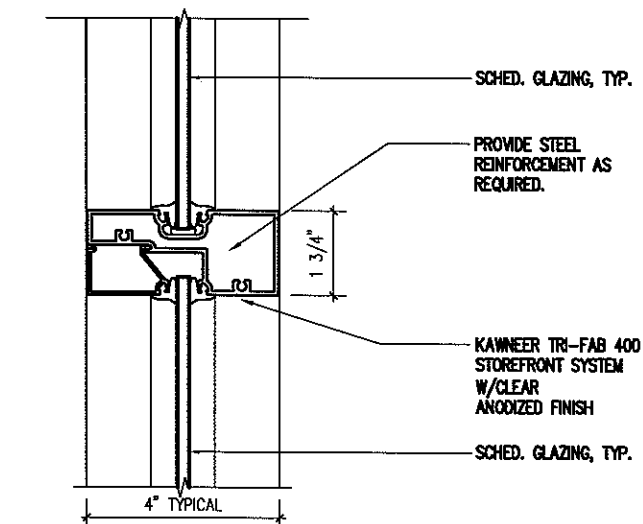

TYPICAL HORIZONTAL MULLION
SCALE: 6" = 1'-0"

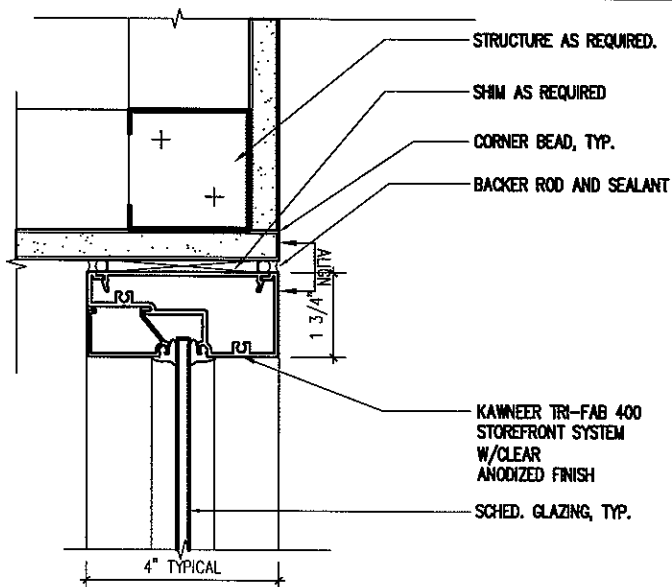

TYPICAL HEAD @ COLUMN
SCALE: 6" = 1'-0"

NOT USED
SCALE: 6" = 1'-0"

SHEET NOTES

US House of Representatives
Gift Shop

Office of the Chief
Administrative Officer
Ford House Office Building
Washington, DC 20515

585

Gensler

2020 K Street, NW
Washington, DC 20006
Tel: 202.721.5200
Fax: 202.872.8587

Copyright 2005 Gensler All drawings and written material appearing herein constitute original and unpublished work of the designer and may not be duplicated, used or disclosed without written consent of designer.

Issue	Date & Description	By	Check
01	12.08.05 75% Design Intent	SH	JG
02	12.31.05 100% Design Intent	SH	JG

US House of Representatives Gift Shop

Project Number
09.5025.000

A12-04

TYPICAL DETAILS

0 6" 1' 2'

A12.07

SHEET NOTES

US House of Representatives
Gift Shop

Office of the Chief
Administrative Officer
Ford House Office Building
Washington, DC 20515



2020 K Street, NW
Washington, DC 20006
Tel: 202.721.5200
Fax: 202.872.8587

Gensler

Copyright 2005 Gensler All drawings and written material appearing herein constitute original and unpublished work of the designer and may not be duplicated, used or disclosed without written consent of designer.

Issue	Date & Description	By	Check
01	12.08.05 75% Design Intent	SH	JG
02	12.31.05 100% Design Intent	SH	JG

US House of Representatives Gift Shop


Project Number
09.5025.000

A12-04

CASH WRAP PLAN AND ELEVATION




A12.08

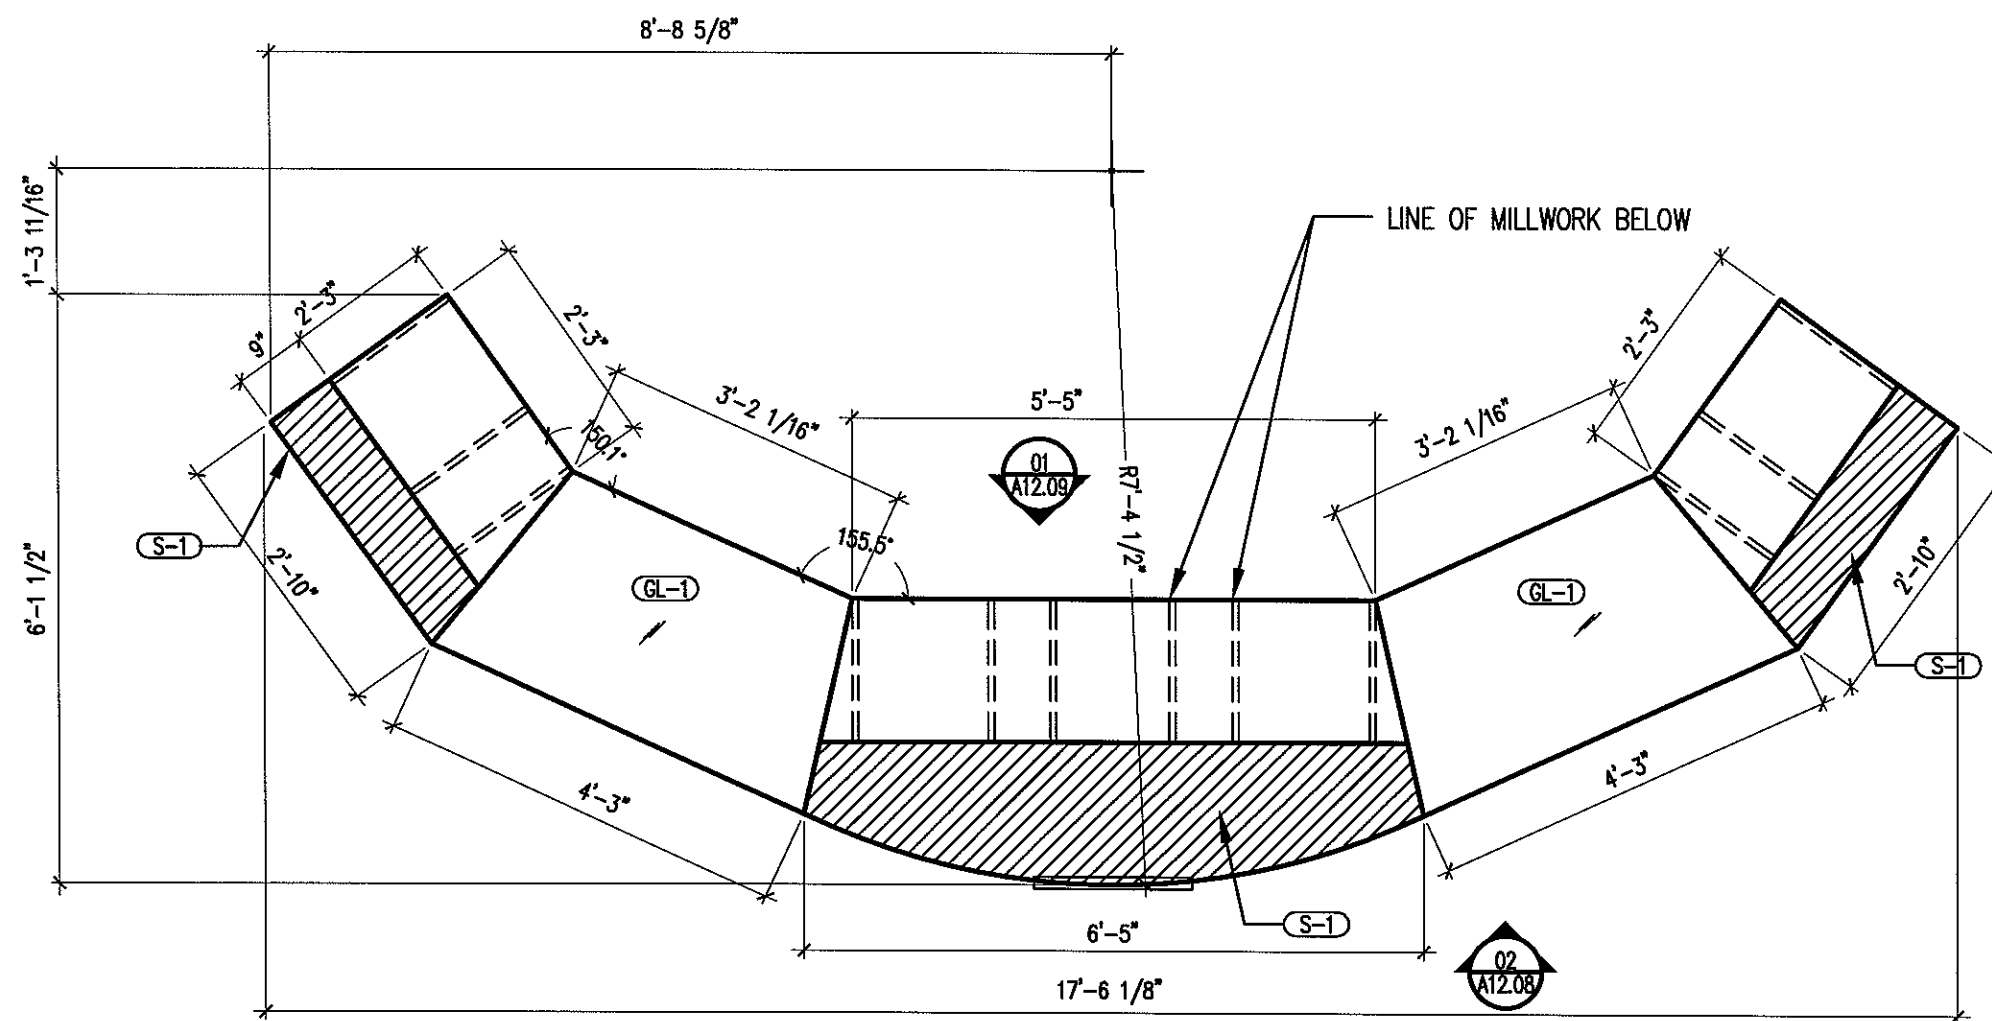

CASH WRAP PLAN
SCALE: 1/2" = 1'-0"

1

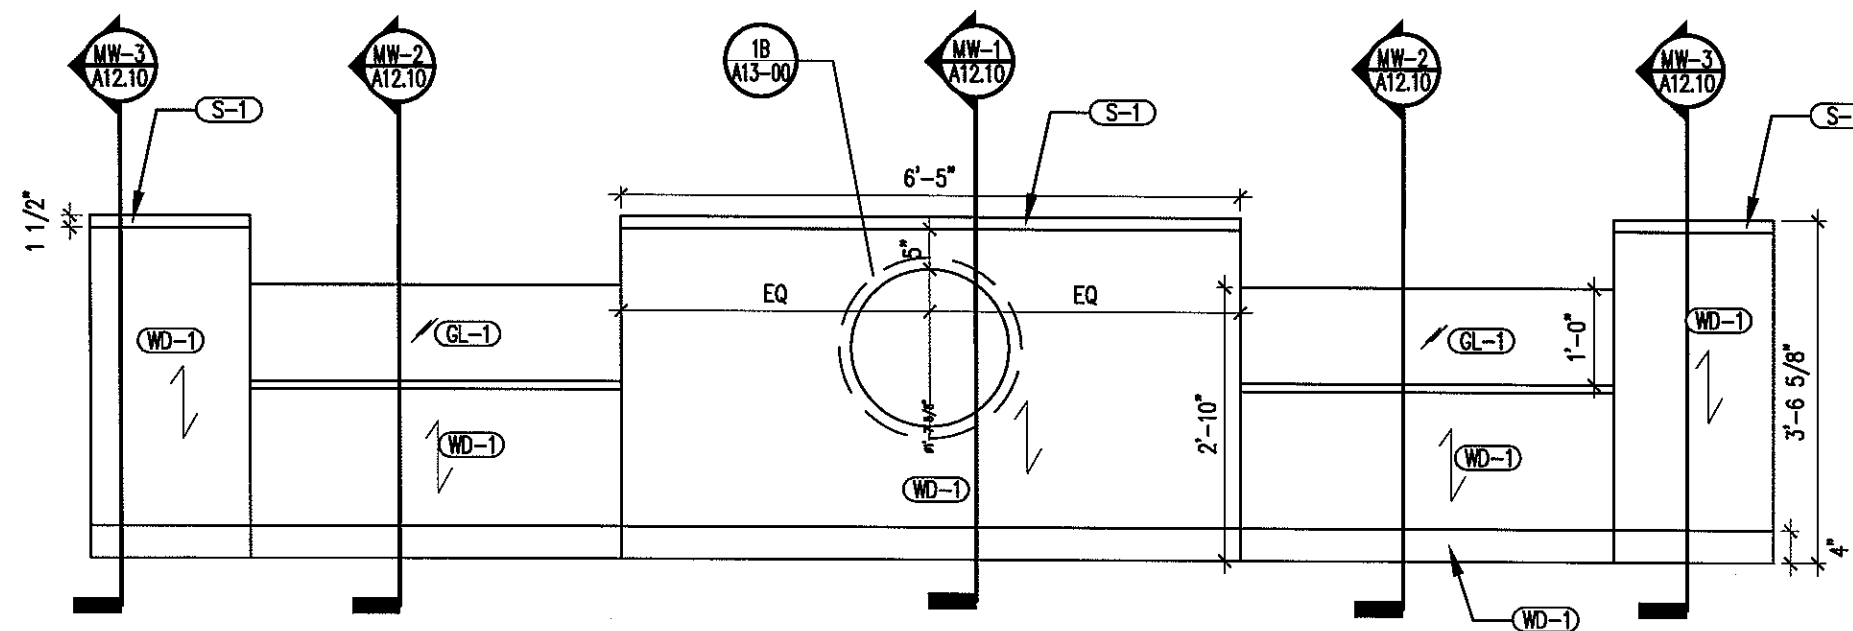

CASH WRAP ELEVATION
SCALE: 1/2" = 1'-0"

2

SHEET NOTES

- ① S-1 TRANSACTION SURFACE
- ② ADJUSTABLE SHELVES

US House of Representatives
Gift Shop

Office of the Chief
Administrative Officer
Ford House Office Building
Washington, DC 20515



2020 K Street, NW
Washington, DC 20006
Tel: 202.721.5200
Fax: 202.872.8587

Gensler


Copyright 2005 Gensler All drawings and written material appearing herein constitute original and unpublished work of the designer and may not be duplicated, used or disclosed without written consent of designer.

Issue	Date & Description	By	Check
01	12.08.05 75% Design Intent	SH	JG
02	12.31.05 100% Design Intent	SH	JG


US House of Representatives Gift Shop

Project Number
09.5025.000


CASH WRAP DETAILS & ELEVATION

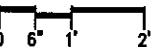

A12.09

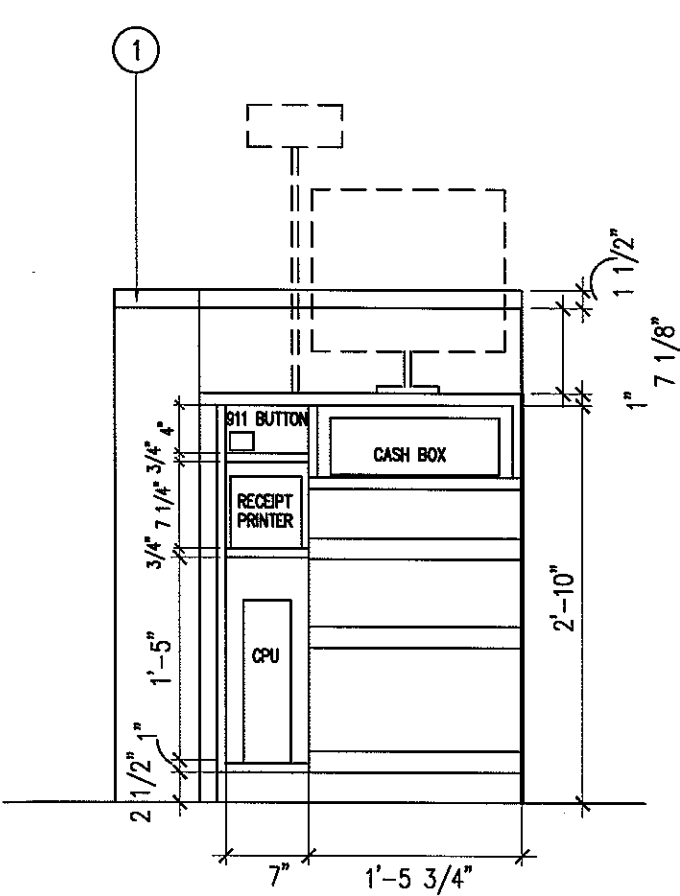

CASH WRAP ELEVATION - TYP
SCALE: 3/4" = 1'-0"
2

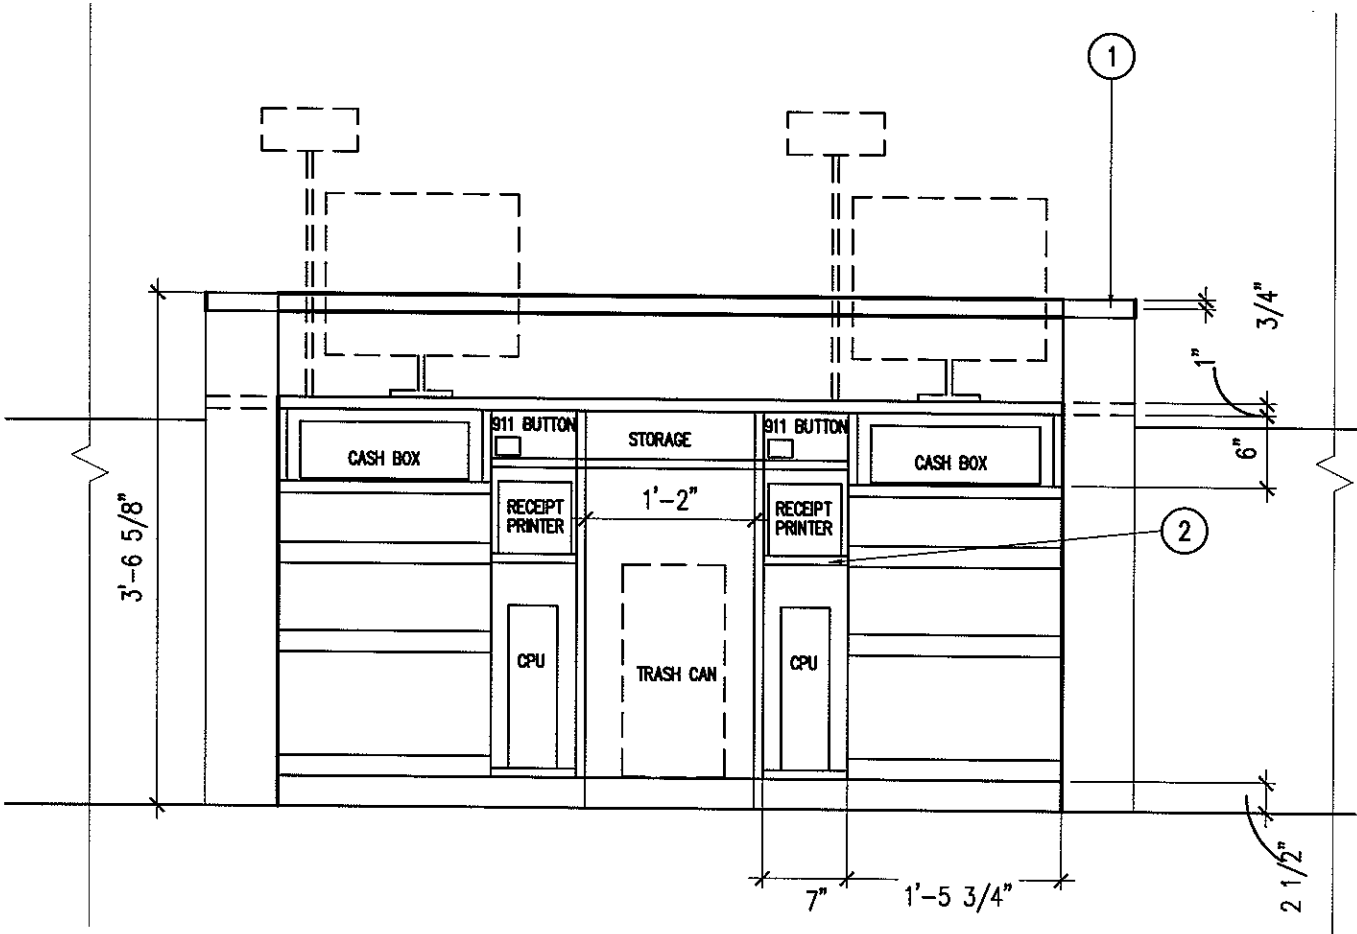

CASH WRAP ELEVATION
SCALE: 3/4" = 1'-0"
1

SHEET NOTES

US House of Representatives
Gift Shop

Office of the Chief
Administrative Officer
Ford House Office Building
Washington, DC 20515



2020 K Street, NW
Washington, DC 20006
Tel: 202.721.5200
Fax: 202.872.8587

Gensler

Copyright 2005 Gensler All drawings and written material appearing herein constitute original and unpublished work of the designer and may not be duplicated, used or disclosed without written consent of designer.

Issue	Date	By	Check
		Description	
01	12.08.05	SH	JG
	75% Design Intent		
02	12.31.05	SH	JG
	100% Design Intent		

US House of Representatives Gift Shop


Project Number
09.5025.000

A12-04

TYPICAL DETAILS

0 6" 1' 2'


A12.10

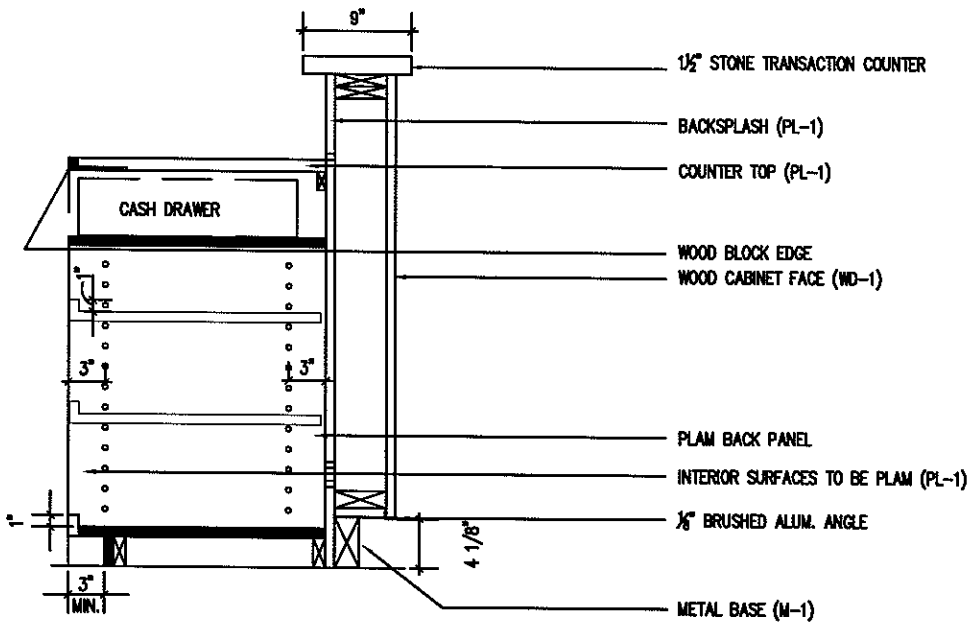

CASH WRAP SECTION (MW-1)

SCALE: 1/2" = 1'-0"


1

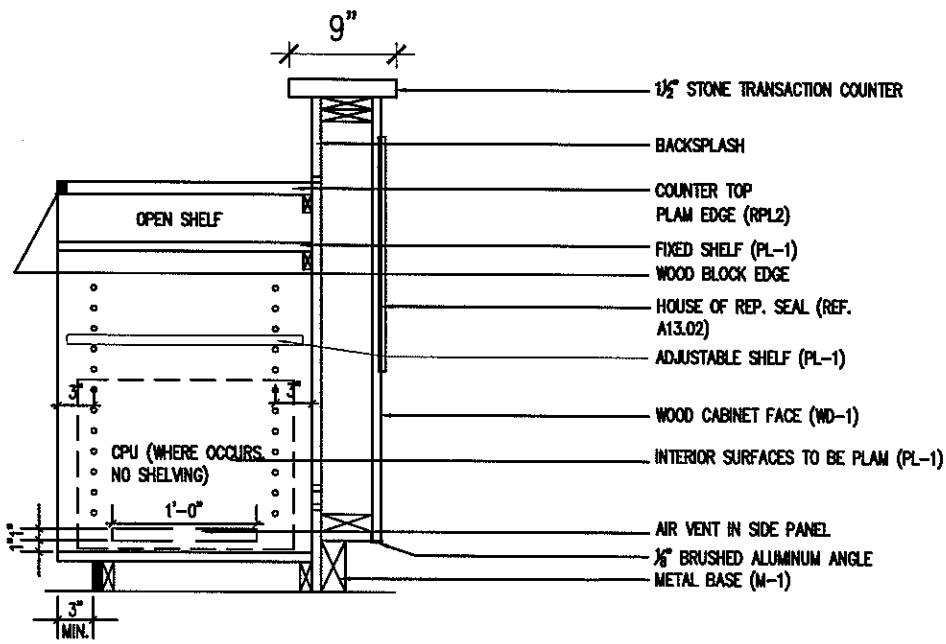

CASH WRAP SECTION (MW-3)

SCALE: 1/2" = 1'-0"

3

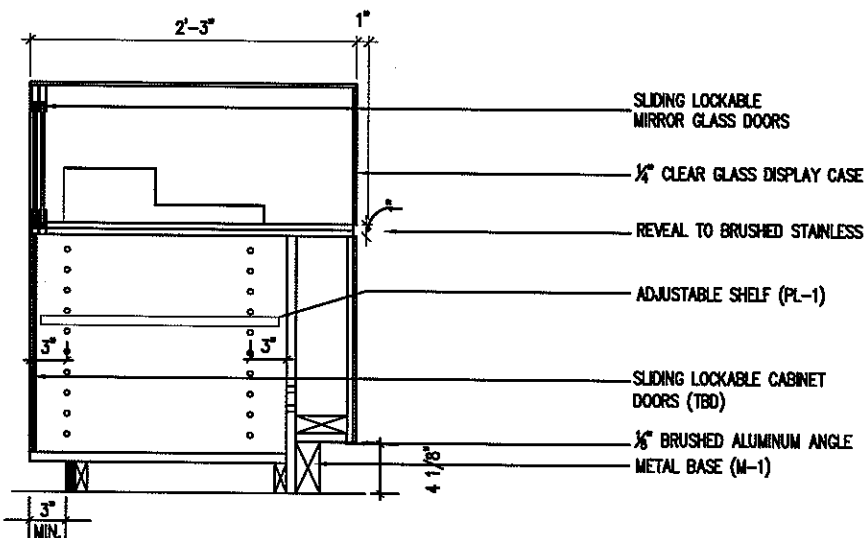

CASH WRAP SECTION (MW-2)

SCALE: 1/2" = 1'-0"

2



1. Purchase artwork for the U.S. House of Representatives seal from:
One Mile Up, Inc.
7011 Evergreen Court
Annandale, VA 22003
703 642 1177
2. Artwork provided by Gensler

US House of Representatives Gift Shop

Office of the Chief
Administration Officer
Ford House Office Building
Washington, DC 20515



2020 K Street, NW
Washington, DC 20006
Tel: 202.721.5200
Fax: 202.872.8587

Gensler

© 2005 Gensler All drawings and written material appearing herein constitute original and unpublished work of the designer and may not be duplicated, used or disclosed without written consent of designer.

[illegible]

Project Name
US House of Representatives Gift Shop

Project Number
09.5025.000

File Name
051231_DISet.indd

Location
/Graphics/Design/Studies/
051231_100%DI



Scale
As Noted

Description
Details

A13.00

KEYNOTES

1. Fasteners determined best by fabricator
2. Stand-offs
3. Cast aluminum seal of the U.S. House of Representatives, horiz. brush finish

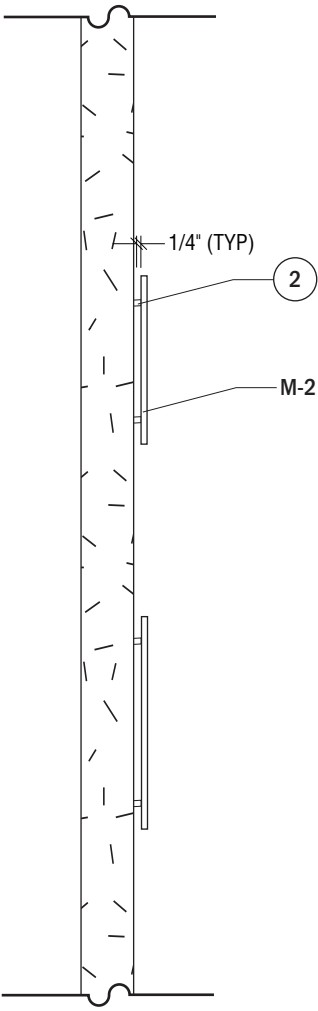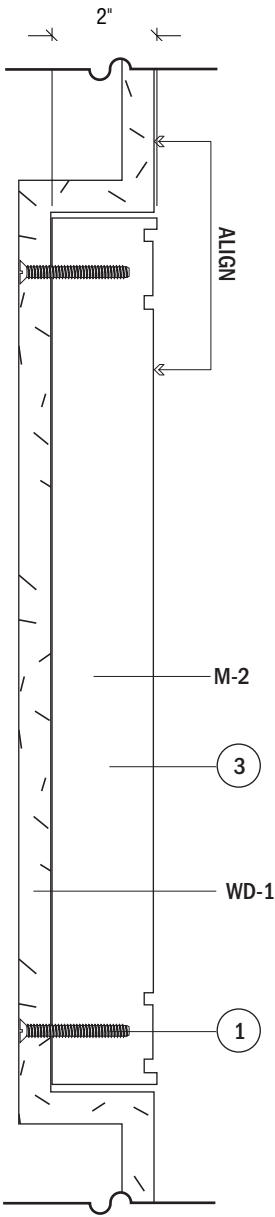

US House of Representatives Gift Shop

Office of the Chief
Administration Officer
Ford House Office Building
Washington, DC 20515



2020 K Street, NW
Washington, DC 20006
Tel: 202.721.5200
Fax: 202.872.8587

Gensler

© 2005 Gensler All drawings and written material appearing herein constitute original and unpublished work of the designer and may not be duplicated, used or disclosed without written consent of designer.

[illegible]

Project Name
US House of Representatives Gift Shop

Project Number
09.5025.000

File Name
051231_DISet.indd

Location
/Graphics/Design/Studies/
051231_100%DI

Scale
As Noted

Description

Sections